
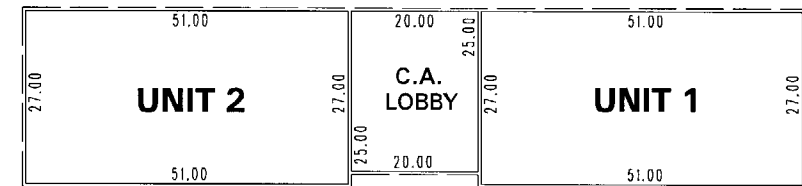



(#4795)
CONDOMINIUM PARCEL MAP
LOT 3, BLOCK B, COMMERCIAL SUB. NO. 1

A POR. OF THE SW 1/4 OF SEC. 15
T16N - R18E


FIRST LEVEL

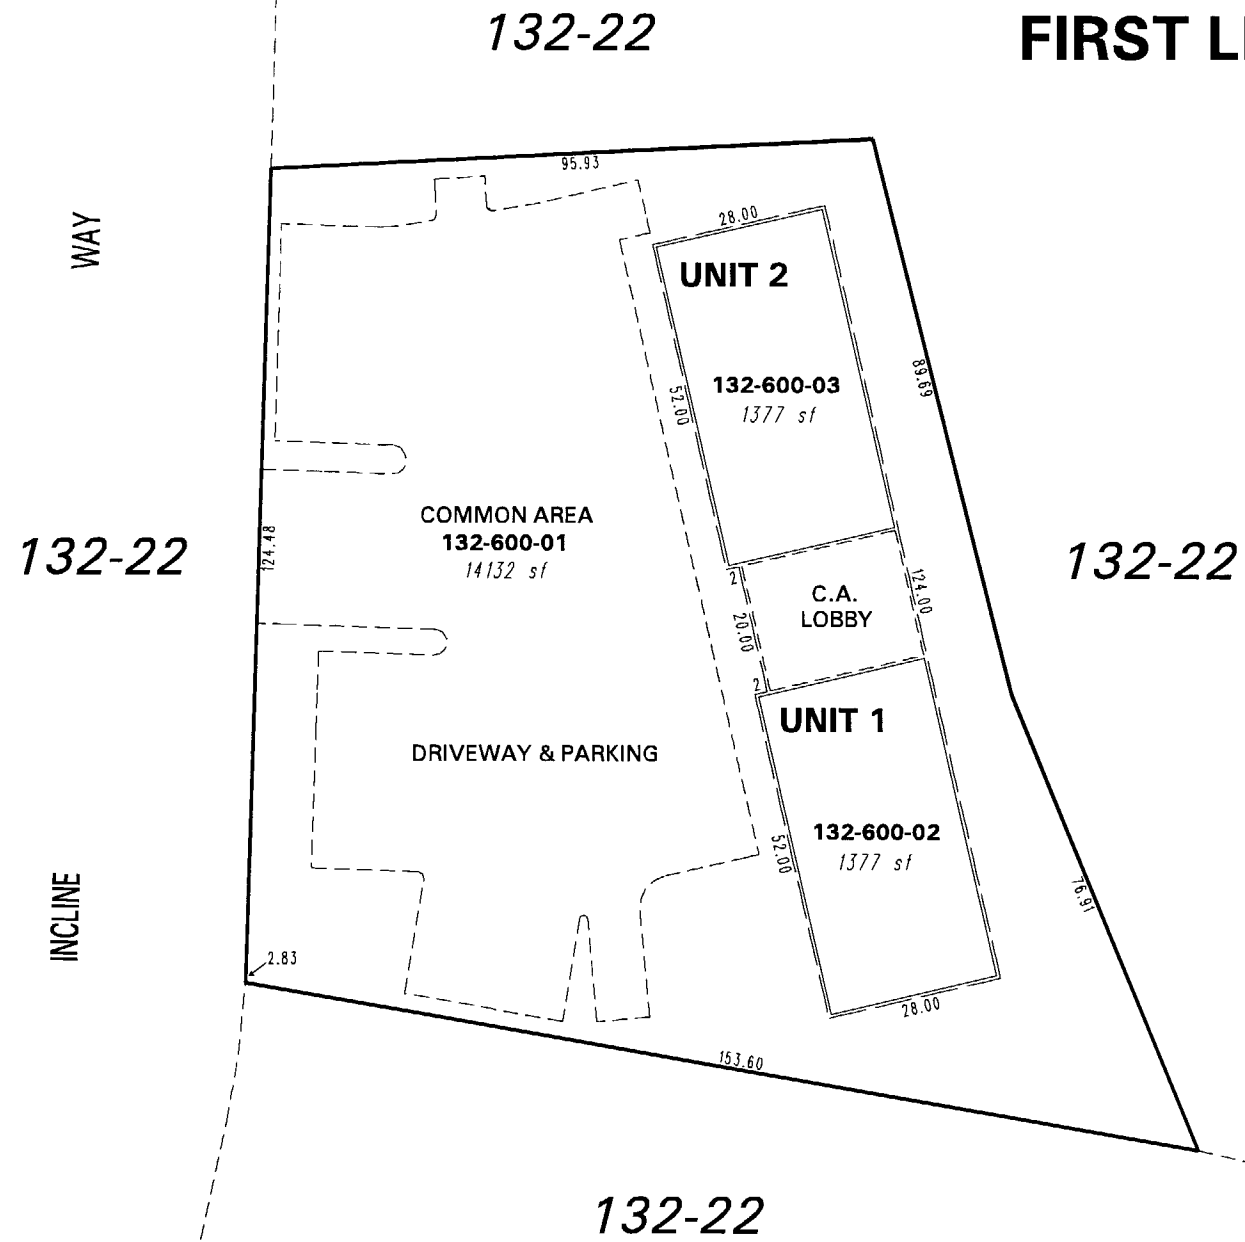

FIRST LEVEL FLOOR PLAN

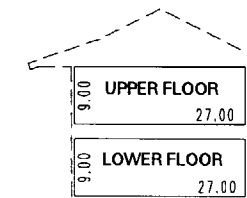

SIDE ELEVATION

 

1" = 30'



C.A. = COMMON AREA

This area previously shown on 132-22

NOTE: This map is prepared for the use of the Washoe County Assessor for assessment and illustrative purposes only. It does not represent a survey of the premises. No liability is assumed as to the sufficiency or the accuracy of the data delineated hereon.

Office of Washoe County Assessor, Nevada - Joshua G. Wilson

NOTE: Areas of parcels which are less than 2 acres are shown in square feet.

Drawn by	NLH 07/12/07
Revised	