



UNIT #1 FLOOR PLANS
SCALE 1" = 20'

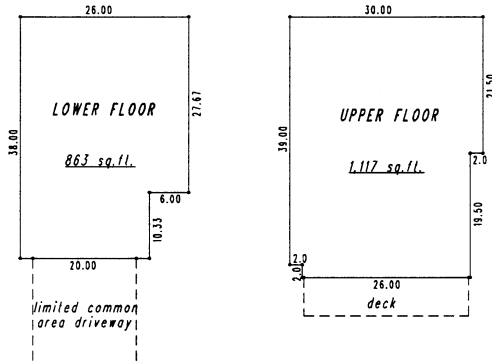

UNIT #2 FLOOR PLANS
SCALE 1" = 20'

CONDOMINIUM PARCEL MAP #3599 LARIAT LAKEVIEW ESTATES

LOT 2, BLOCK C, INCLINE VILLAGE UNIT NO. 4
PORTION OF SECTION 16, T16N - R18E

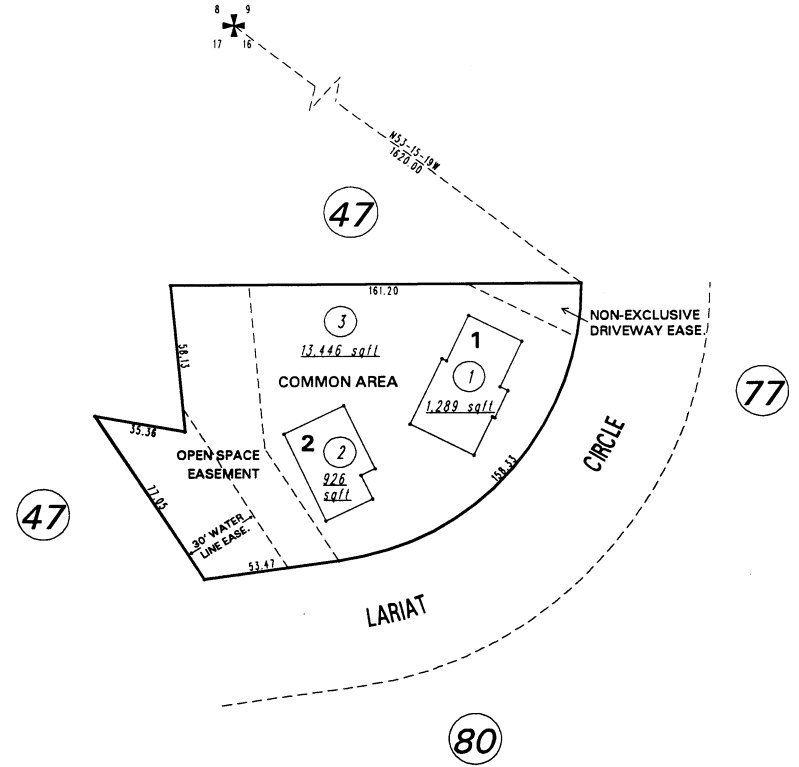

1" = 50'



NOTE: This map is prepared for the use of the Washoe County Assessor for assessment and illustrative purposes only. It does not represent a survey of the premises. No liability is assumed as to the sufficiency or the accuracy of the data delineated hereon.

Office of Washoe County Assessor, Nevada - Robert W. McGowan

This area previously shown on 125-47

NOTE:
ASSESSOR'S BLOCK NUMBERS SHOWN IN ELLIPSES
ASSESSOR'S PARCEL NUMBERS SHOWN IN CIRCLES

Drawn by	KS 01/25/00
Revised	