



LOT 2 SOUTHWOOD SUBDIVISION NO.2

POR. SE¼ SEC. 16, T16N - R18E


(AN UNDIVIDED 1/3 INTEREST IN COMMON AREA)

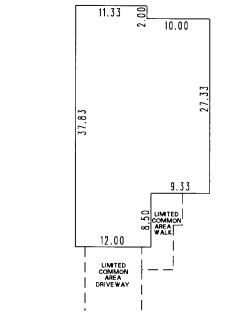

SCALE: 1" = 20'

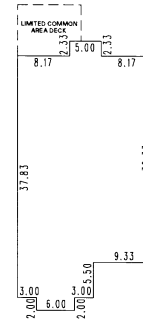

TYPICAL UNIT UPPER FLOOR PLAN
SCALE: 1" = 20'

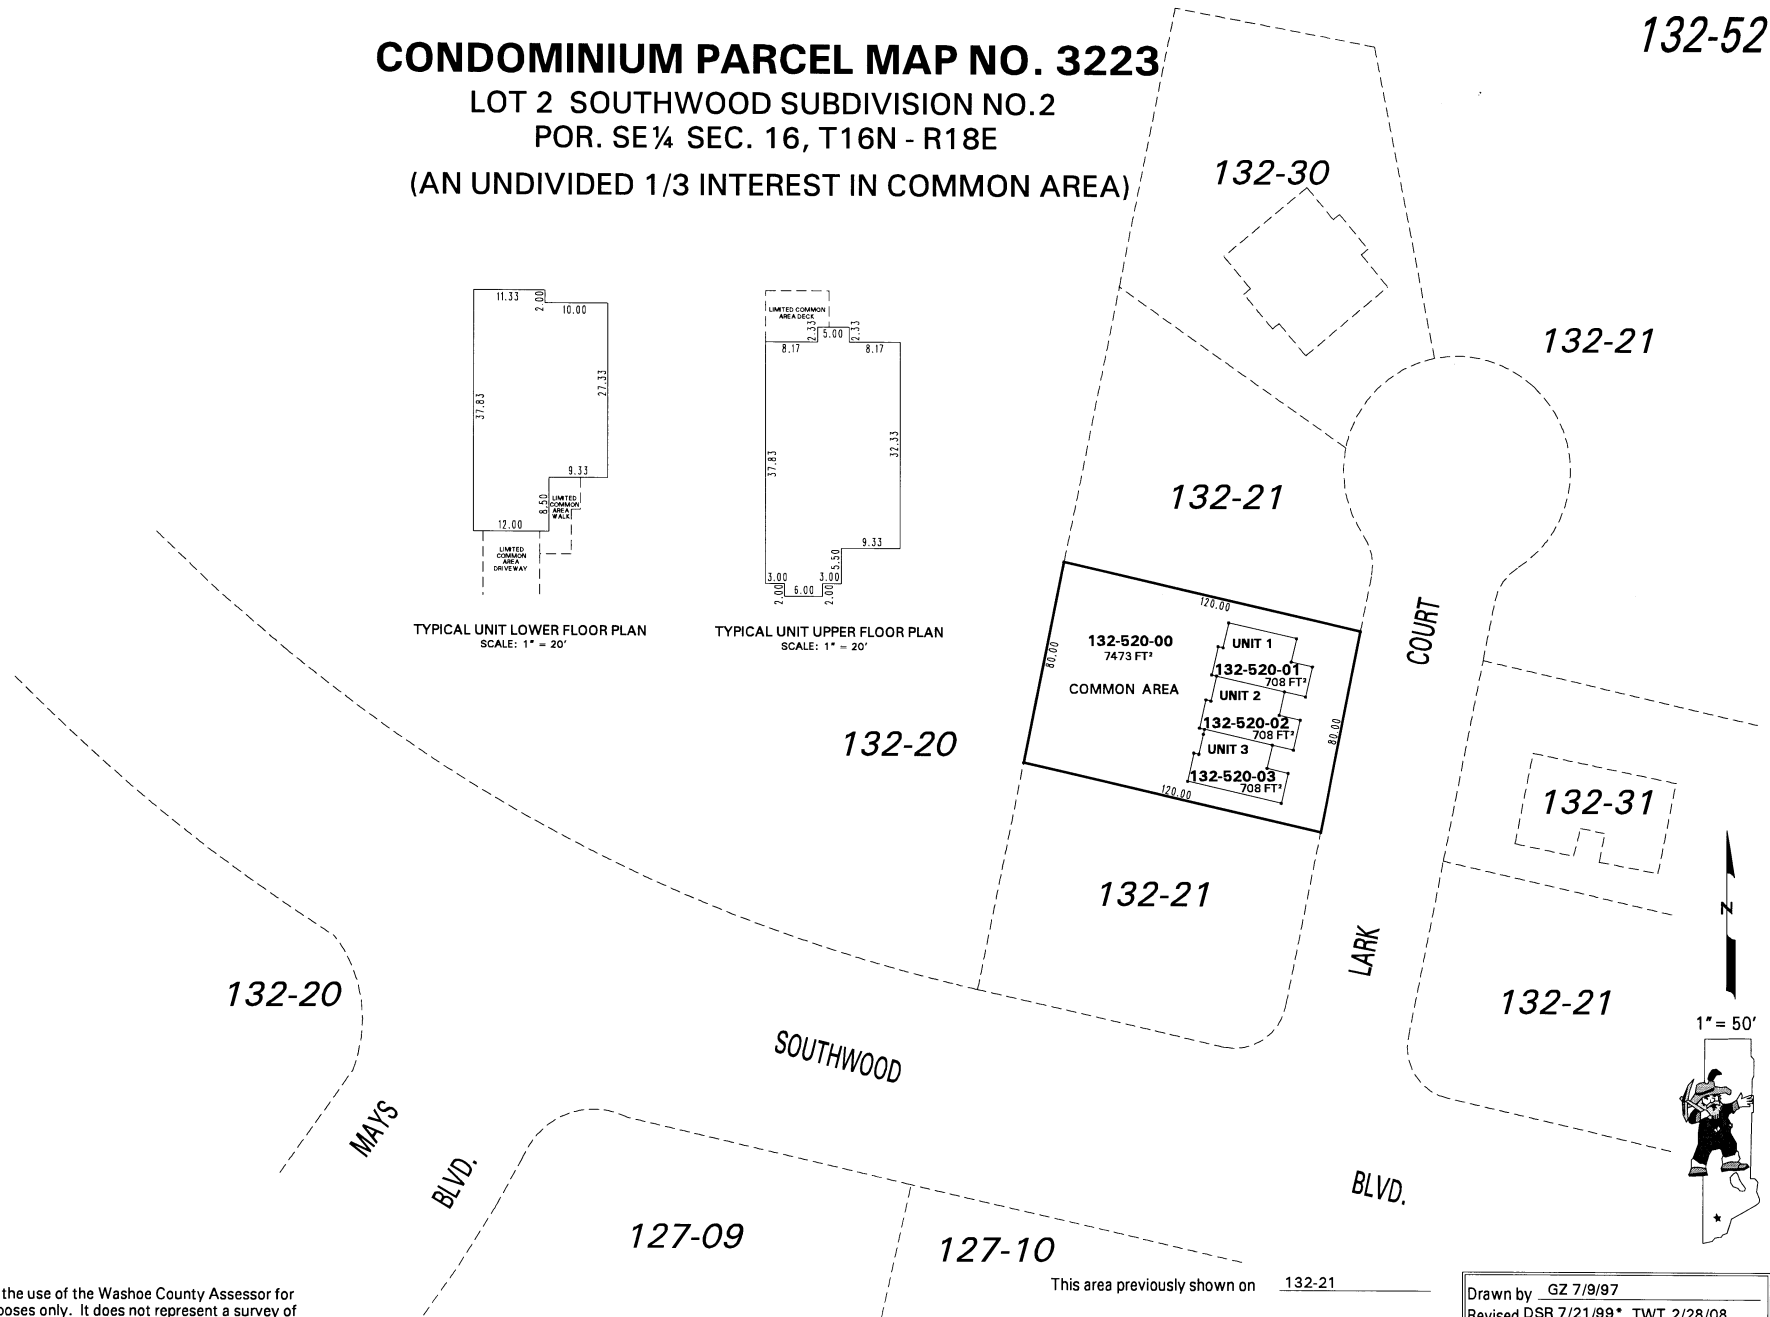

132-21

132-21

132-20

132-21

132-31

132-21

132-20

MAYS

BLVD.

SOUTHWOOD

LARK

BLVD.

127-09

127-10

This area previously shown on 132-21

NOTE: This map is prepared for the use of the Washoe County Assessor for assessment and illustrative purposes only. It does not represent a survey of the premises. No liability is assumed as to the sufficiency or the accuracy of the data delineated hereon.

Office of Washoe County Assessor, Nevada - Joshua G. Wilson

NOTE: Areas of parcels which are less than 2 acres are shown in square feet.

Drawn by GZ 7/9/97
Revised DSR 7/21/99* TWT 2/28/08

Revised DSR 7/21/99* TWT 2/28/08