



# CONDOMINIUM PARCEL MAP (#3222)



LOT 7 NORTHWOOD SUBDIVISION NO. 1  
POR. E 1/2 SEC. 16, T16N - R18E

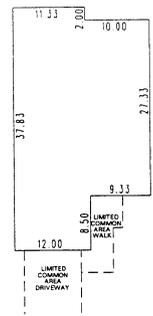

TYPICAL UNIT LOWER FLOOR PLAN  
SCALE: 1" = 20'

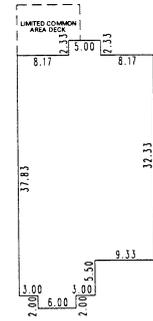

TYPICAL UNIT UPPER FLOOR PLAN  
SCALE: 1" = 20'

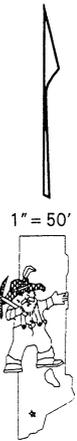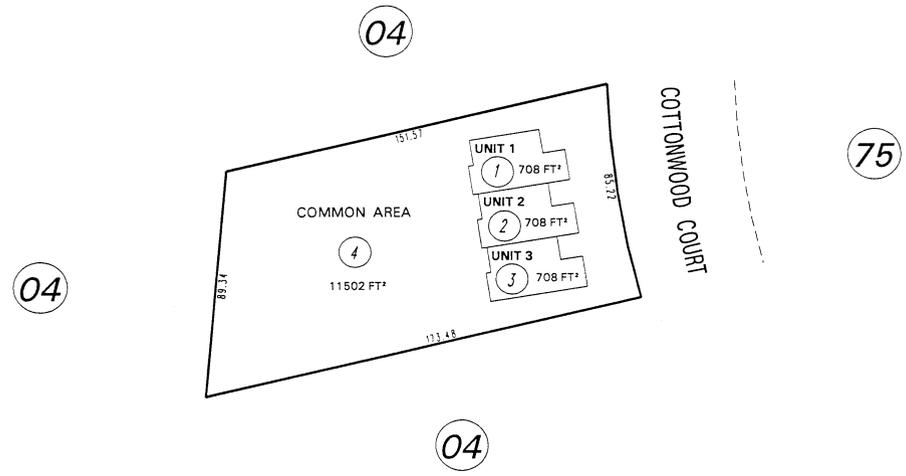

NOTE: This map is prepared for the use of the Washoe County Assessor for assessment and illustrative purposes only. It does not represent a survey of the premises. No liability is assumed as to the sufficiency or the accuracy of the data delineated hereon.

Office of Washoe County Assessor, Nevada - Robert W. McGowan

This area previously shown on 124-04  
NOTE:  
ASSESSOR'S BLOCK NUMBERS SHOWN IN ELLIPSES  
ASSESSOR'S PARCEL NUMBERS SHOWN IN CIRCLES

Drawn by	<u>.GZ 7/8/97</u>
Revised	_____
	_____