



(#4243) PALISADES SOUTH CONDOMINIUMS


POR. NW 1/4 SECTION 9
T18N - R20E

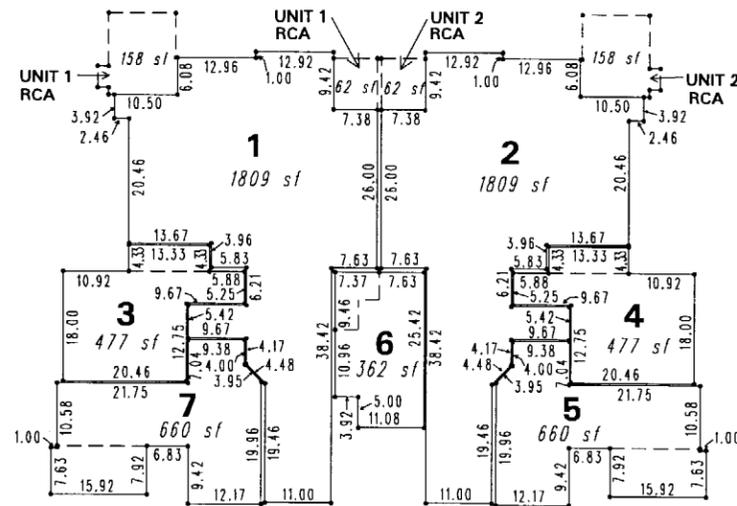

FIRST FLOOR PLAN

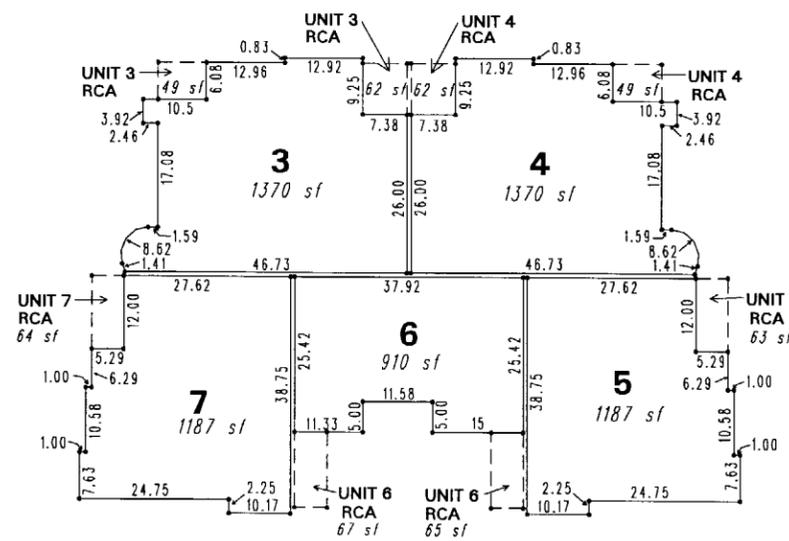

SECOND FLOOR PLAN

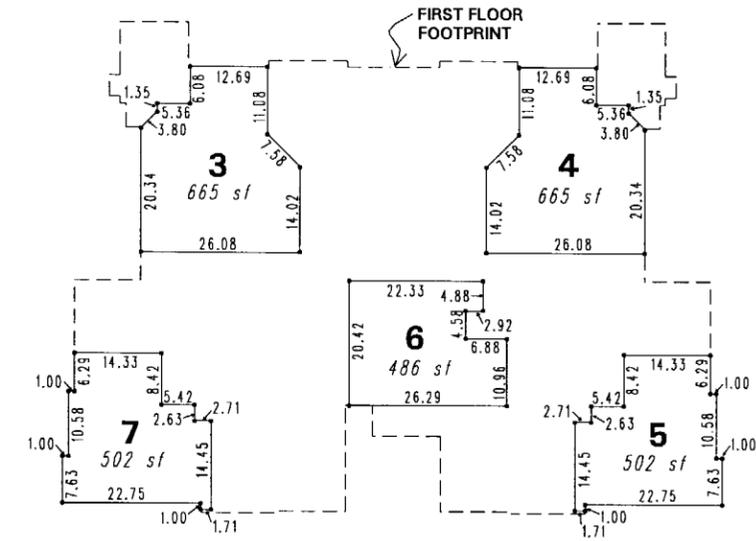

LOFT FLOOR PLAN

| | FIRST FLOOR | SECOND FLOOR | LOFT | TOTAL AREA |
|------------|-------------|--------------|--------|------------|
| UNIT 1 | 1809.00 | 0.00 | 0.00 | 1809.00 |
| UNIT 1 RCA | 220.00 | 0.00 | 0.00 | 220.00 |
| UNIT 2 | 1809.00 | 0.00 | 0.00 | 1809.00 |
| UNIT 2 RCA | 220.00 | 0.00 | 0.00 | 220.00 |
| UNIT 3 | 477.00 | 1370.00 | 665.00 | 2512.00 |
| UNIT 3 RCA | 0.00 | 111.00 | 0.00 | 111.00 |
| UNIT 4 | 477.00 | 1370.00 | 665.00 | 2512.00 |
| UNIT 4 RCA | 0.00 | 111.00 | 0.00 | 111.00 |
| UNIT 5 | 660.00 | 1187.00 | 502.00 | 2349.00 |
| UNIT 5 RCA | 0.00 | 63.00 | 0.00 | 63.00 |
| UNIT 6 | 362.00 | 910.00 | 486.00 | 1758.00 |
| UNIT 6 RCA | 0.00 | 132.00 | 0.00 | 132.00 |
| UNIT 7 | 660.00 | 1187.00 | 502.00 | 2349.00 |
| UNIT 7 RCA | 0.00 | 63.00 | 0.00 | 63.00 |

UNIT SQUARE FOOTAGE TABLE

NOTES:

1. ALL DIMENSIONS ARE TO FRONT FACE OF STUD
2. RCA = RESTRICTED COMMON AREA
3. FLOOR PLANS SHOWN ARE TYPICAL OF ALL BUILDINGS



1" = 30'



NOTE: This map is prepared for the use of the Washoe County Assessor for assessment and illustrative purposes only. It does not represent a survey of the premises. No liability is assumed as to the sufficiency or the accuracy of the data delineated hereon.

Office of Washoe County Assessor, Nevada - Robert W. McGowan

This area previously shown on 160-89

NOTE: Areas of parcels which are less than 2 acres are shown in square feet.

| | | |
|----------|-----|----------|
| Drawn by | HCS | 08/27/03 |
| Revised | CFB | 2/7/2006 |