



(#1357)
**SIERRA LOMA
UNIT NO. 3**

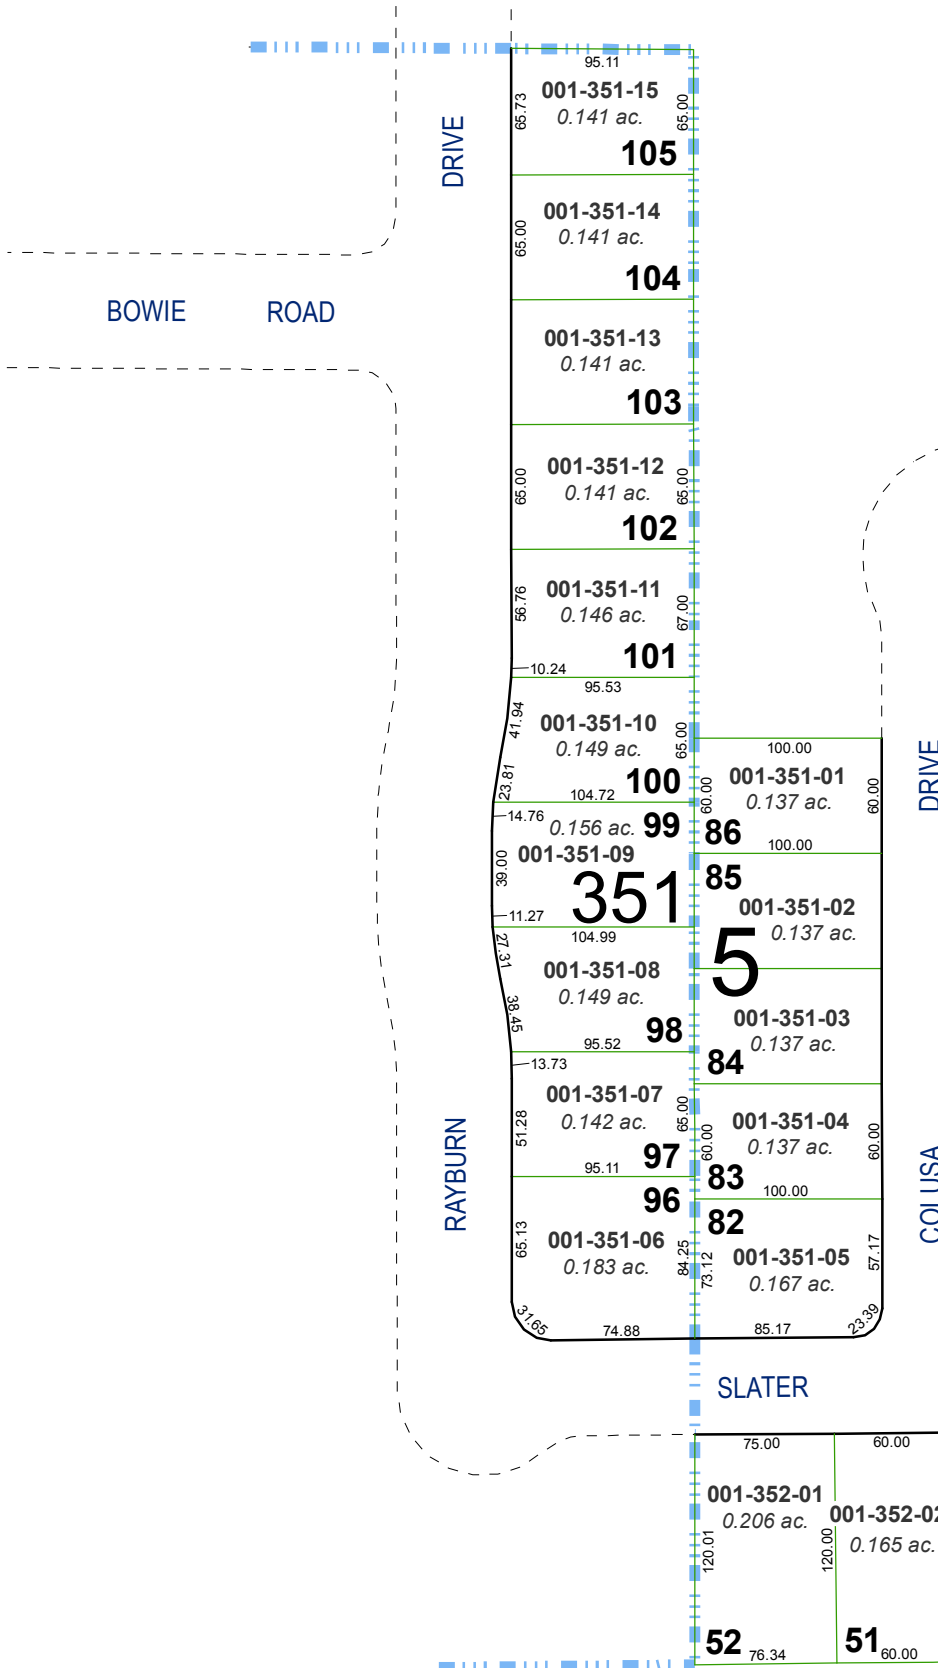

(#852)
**SIERRA HEIGHTS RENO
UNIT 3-A**


PORTION OF THE
SOUTH 1/2 OF SECTION 4
T19N - R19E

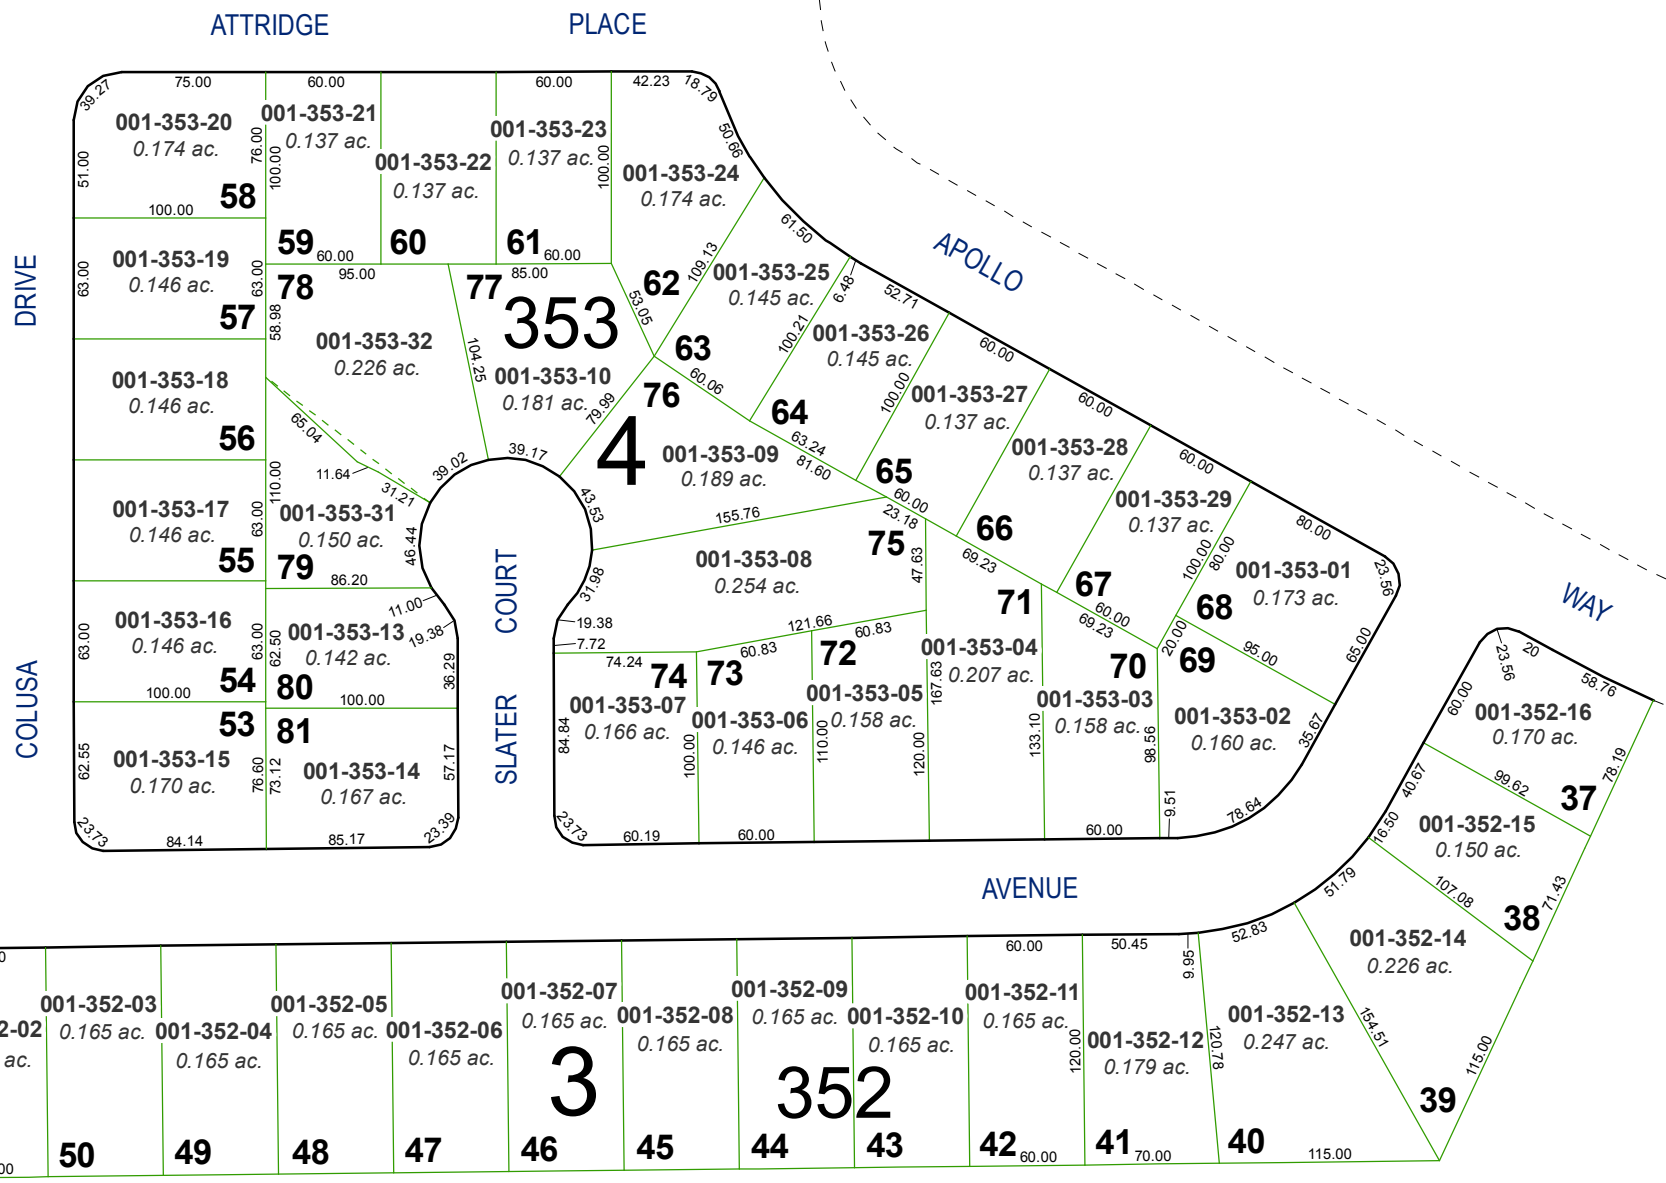



Assessor's Map Number
001-35

STATE OF NEVADA
**WASHOE COUNTY
ASSESSOR'S OFFICE**
Joshua G. Wilson, Assessor

1001 East Ninth Street
Building D
Reno, Nevada 89512
(775) 328-2231

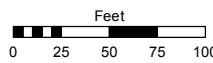

1 inch = 100 feet

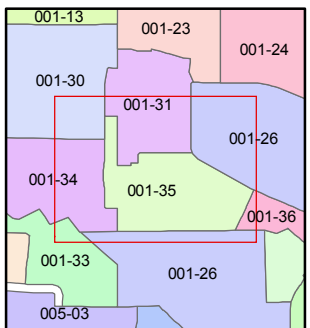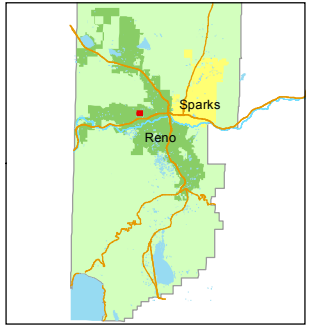

created by: TWT 2/21/2012

last updated:

area previously shown on map(s)

NOTE: This map was prepared for the use of the Washoe County Assessor for assessment and illustrative purposes only. It does not represent a survey of the premises. No liability is assumed as to the sufficiency or accuracy of the data delineated hereon.