


(#274B) WASHINGTON HEIGHTS SUBDIVISION

POR. SE 1/4 SEC. 3 & NE 1/4 SEC. 10, T19N - R19E

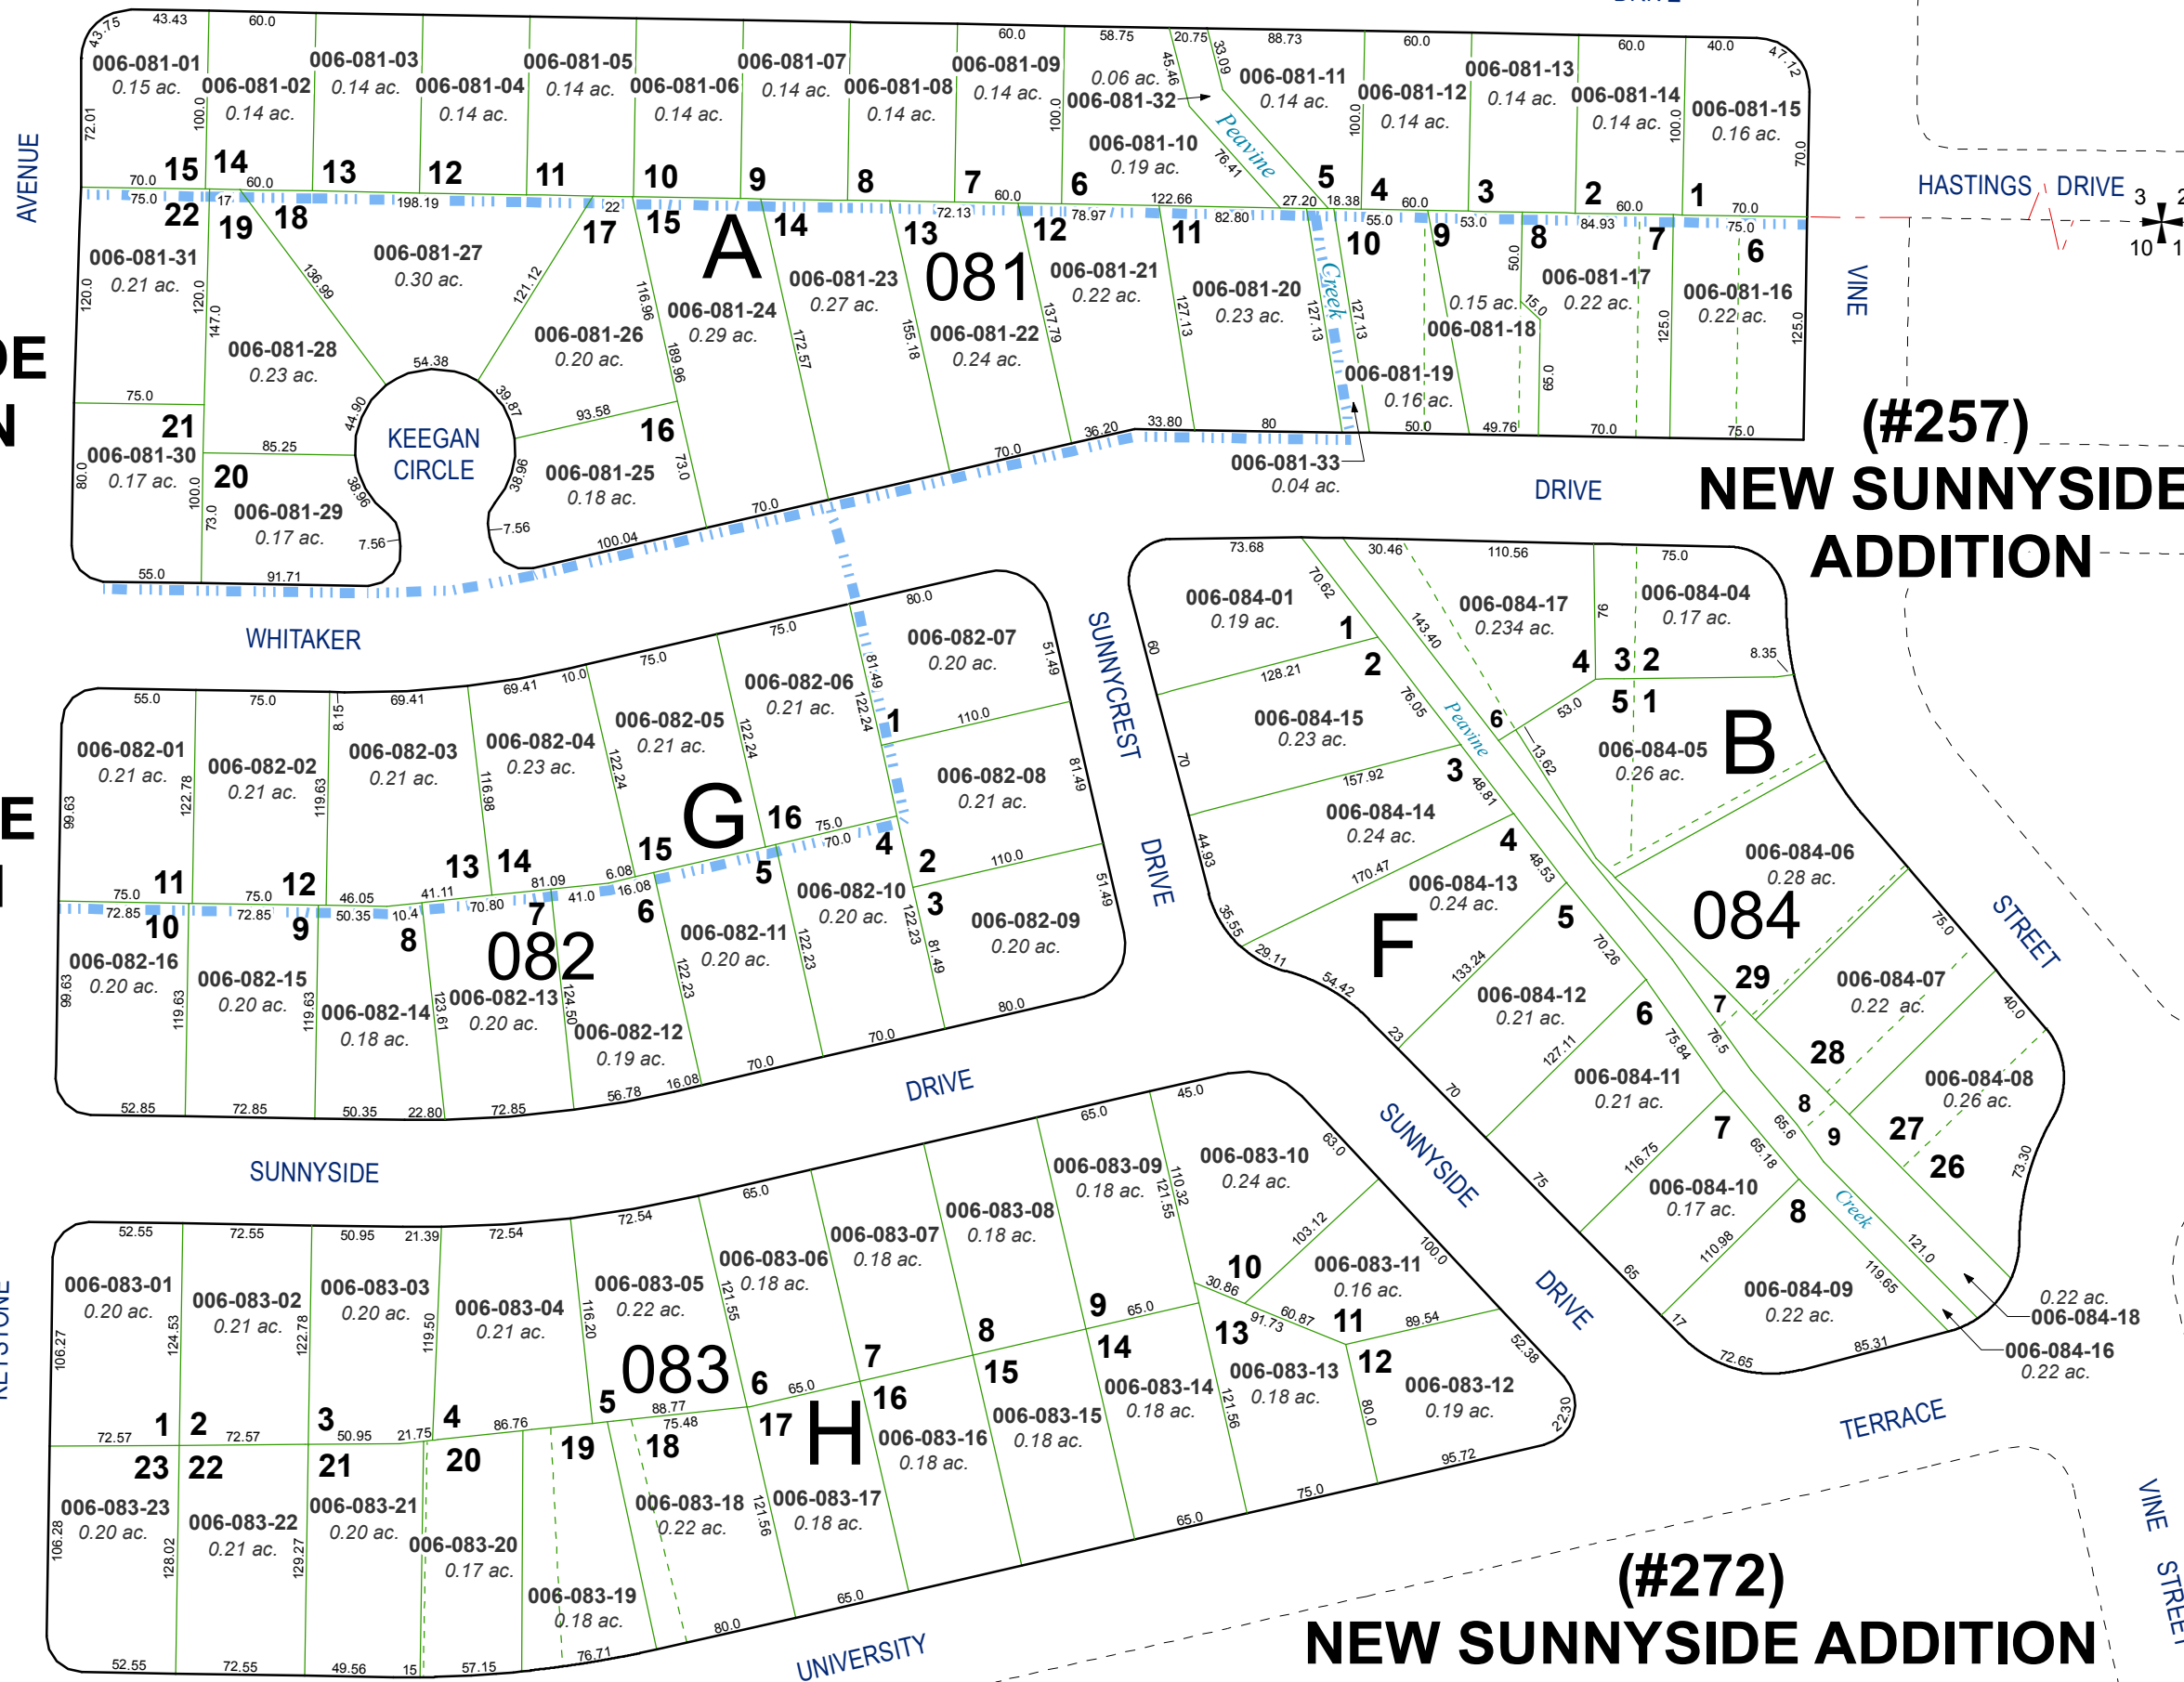

**(#433)
NEW
SUNNYSIDE
ADDITION**
FOURTH
AMENDED
MAP

**(#311)
NEW
SUNNYSIDE
ADDITION**
THIRD
AMENDED
MAP

**(#257)
NEW SUNNYSIDE
ADDITION**

**(#272)
NEW SUNNYSIDE ADDITION**
SECOND AMENDED MAP

Assessor's Map Number

006-08



STATE OF NEVADA
**WASHOE COUNTY
ASSESSOR'S OFFICE**
Joshua G. Wilson, Assessor

1001 East Ninth Street
Building D
Reno, Nevada 89512
(775) 328-2231



Feet
0 25 50 75 100

1 inch = 100 feet

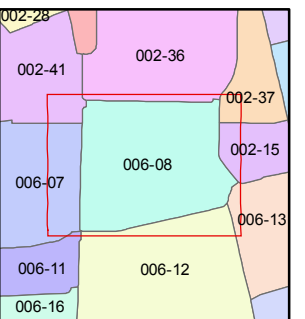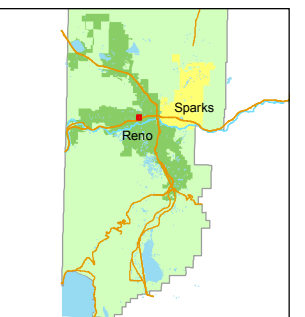

created by: TWT 8/6/2012

last updated:

area previously shown on map(s)

NOTE: This map was prepared for the use of the Washoe County Assessor for assessment and illustrative purposes only. It does not represent a survey of the premises. No liability is assumed as to the sufficiency or accuracy of the data delineated herein.