


# (#3941) PARK TOWERS


A CONDOMINIUM SUBDIVISION

A PORTION OF THE SE 1/4 SECTION 11  
T19N - R19E

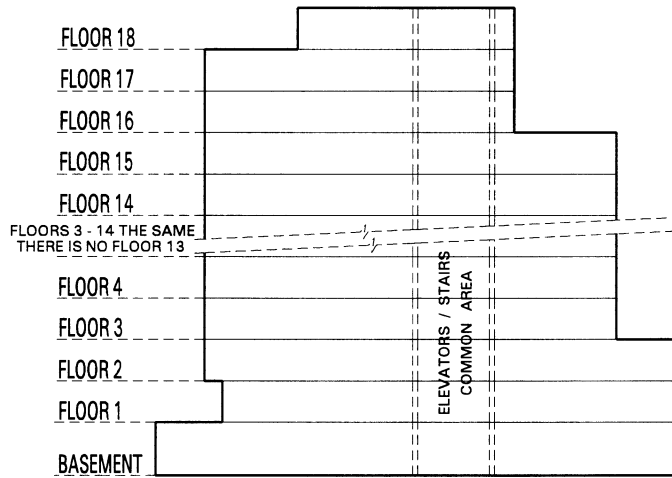


**EASTERLY  
ELEVATION VIEW**

--- NOT TO SCALE ---

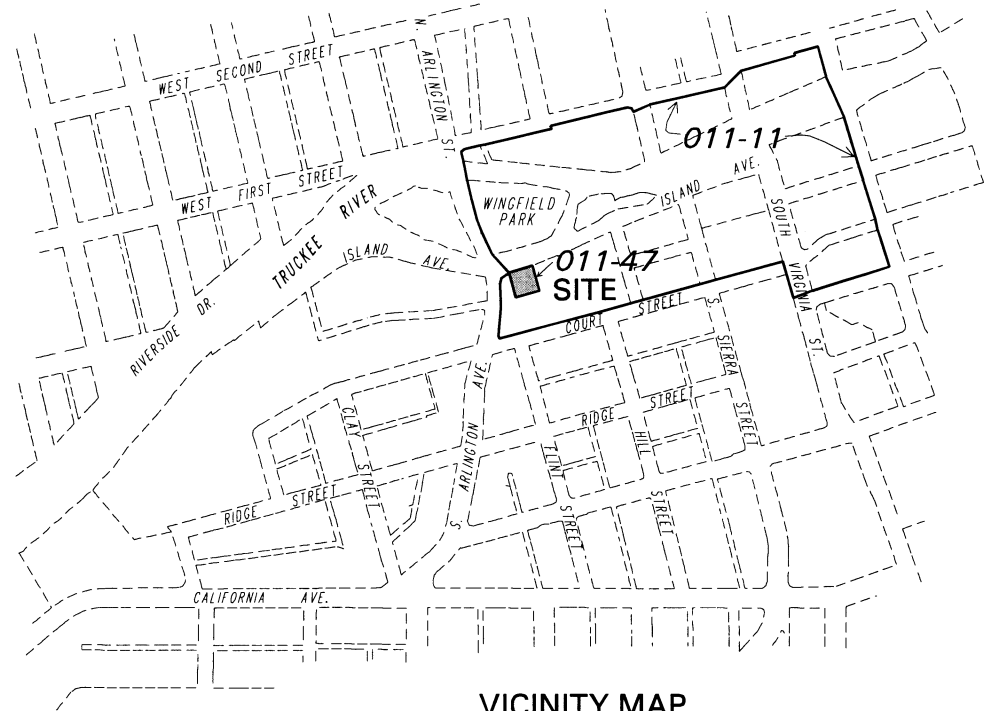

**VICINITY MAP**

SCALE: 1" = 500'

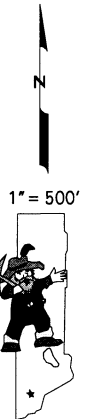

NOTE: SEE PAGES 11-47-S1 THROUGH  
11-47-S6 FOR PARCELS

*Office of Washoe County Assessor, Nevada - Robert W. McGowan*

NOTE: This map is prepared for the use of the Washoe County Assessor for assessment and illustrative purposes only. It does not represent a survey of the premises. No liability is assumed as to the sufficiency or the accuracy of the data delineated hereon.

This area previously shown on 011-11

NOTE: Areas of parcels which are less than 2 acres are shown in square feet.

Drawn by	HCS 4/20/01
Revised	
ARC/INFO 8.0.1 WINDOWS NT WORKSTATION 4.0	