


WEST SEVENTH STREET

Assessor's Map Number



005-37

STATE OF NEVADA
WASHOE COUNTY
ASSESSOR'S OFFICE

1001 East Ninth Street, Building D
Reno, Nevada 89512
(775) 328-2231

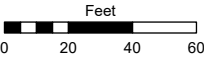

1 inch = 60 feet

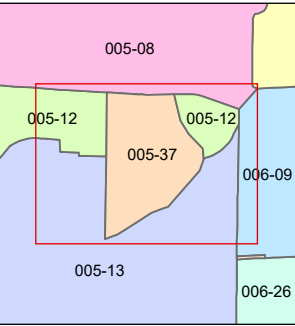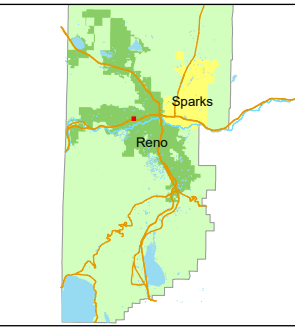

created by: KSB 7/09/2026

updated: _____

area previously shown on map(s):

005-12

NOTE: This map was prepared for the use of the Washoe County Assessor for assessment and illustrative purposes only. It does not represent a survey of the premises. No liability is assumed as to the sufficiency or accuracy of the data delineated hereon.


NW COR.
OF SE ¼
OF NE ¼
OF SEC. 9

S 87-47-23 W 741.45'

DRIVE

EVERETT

EDGEWOOD
DRIVE

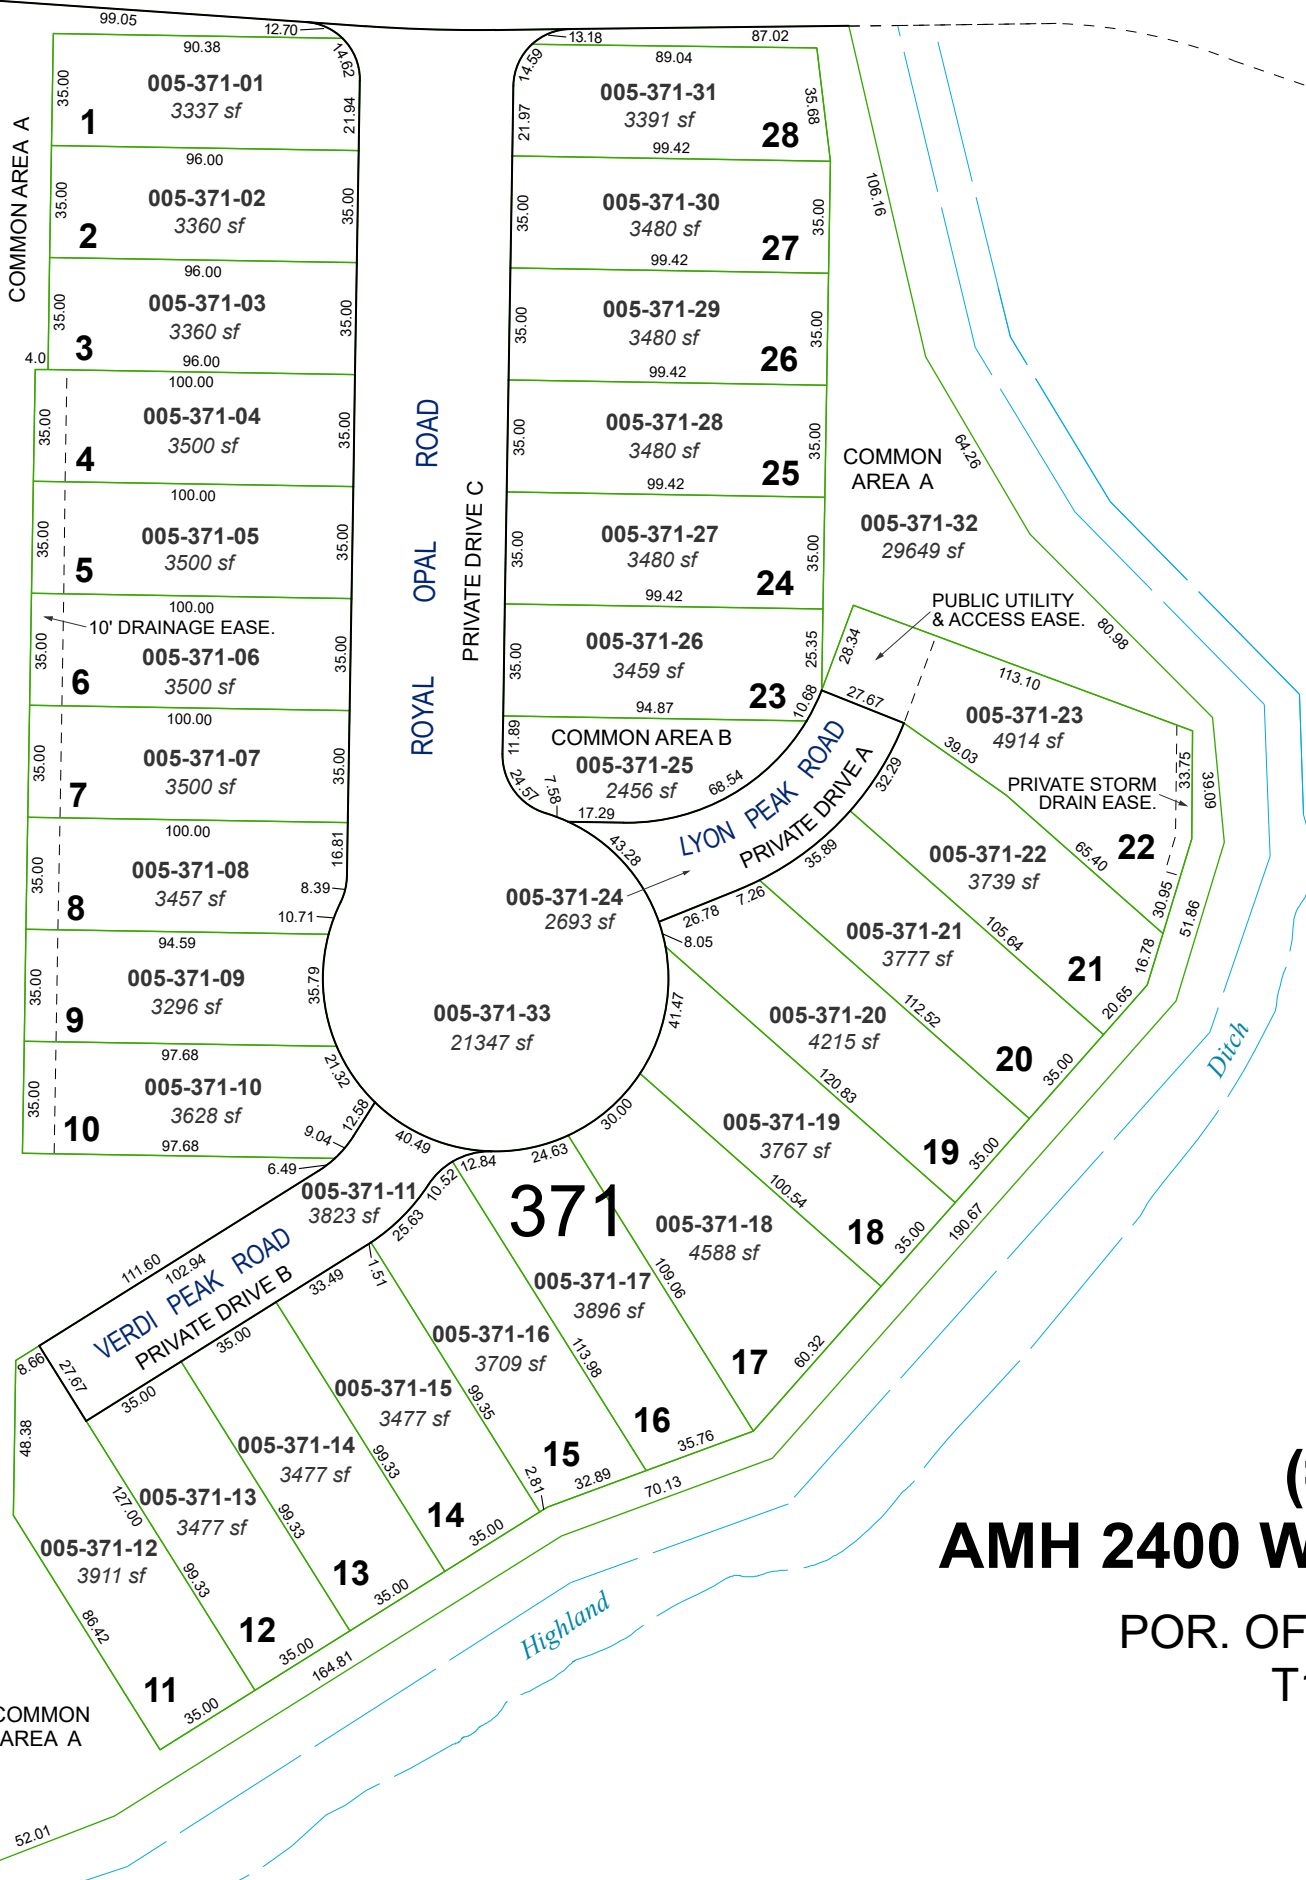

(#5633)
AMH 2400 WEST 7TH STREET
POR. OF NE ¼ SECTION 9
T19N - R19E