


POR. OF SECTIONS 9, 10, 14, 15 & 16
T21N - R22E

MAP OF DIVISION INTO
LARGE PARCELS # 48
WILCOX RANCH - 2

MAP OF DIVISION
INTO LARGE
PARCELS # 53
WILCOX RANCH - 3

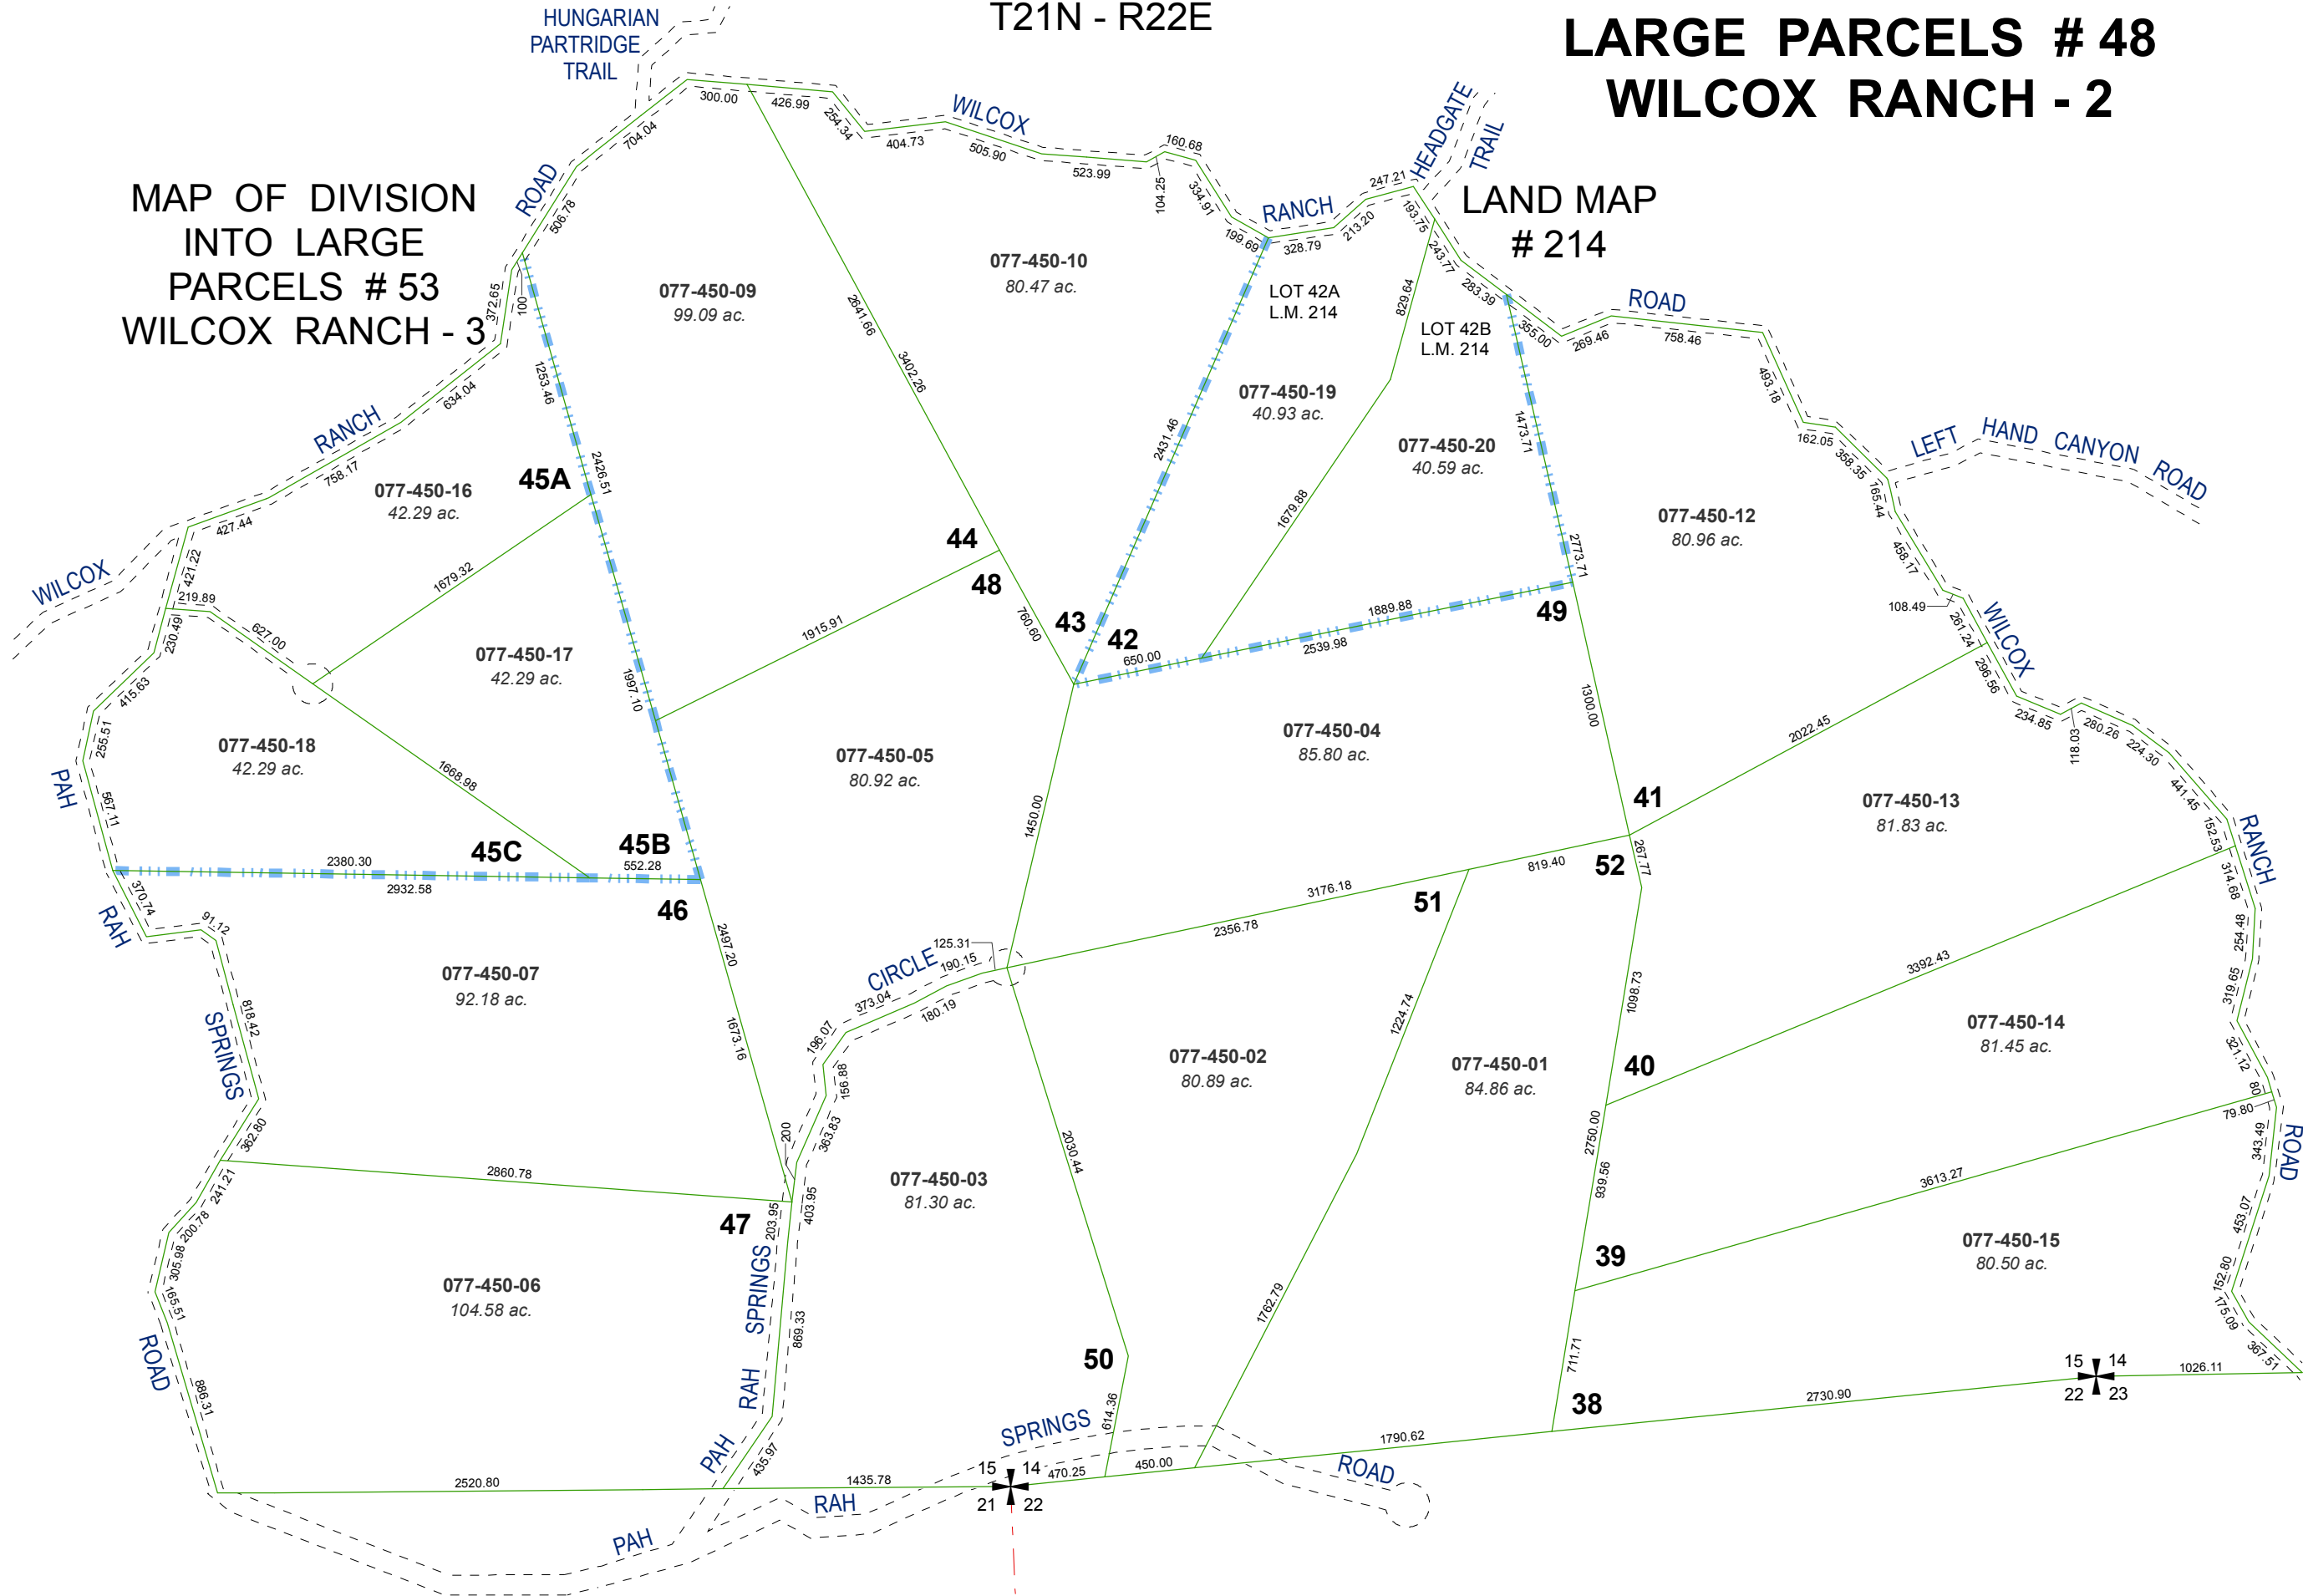


Assessor's Map Number



077-45

STATE OF NEVADA
WASHOE COUNTY
ASSESSOR'S OFFICE
Joshua G. Wilson, Assessor

1001 East Ninth Street
Building D
Reno, Nevada 89512
(775) 328-2231

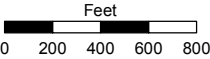

1 inch = 800 feet

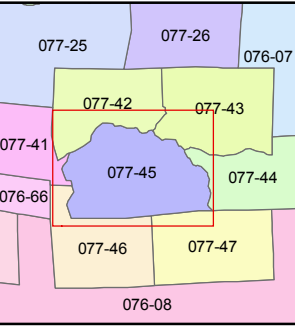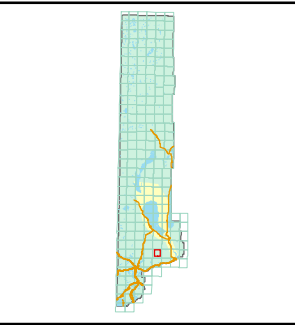

created by: TWT 5/4/2011

last updated:

area previously shown on map(s)

NOTE: This map was prepared for the use of the Washoe County Assessor for assessment and illustrative purposes only. It does not represent a survey of the premises. No liability is assumed as to the sufficiency or accuracy of the data delineated hereon.