


(#3952)
FIELD CREEK RANCH SUBDIVISION
UNIT NO. 12B
A POR. OF THE E ½ OF SEC. 19
T18N - R20E

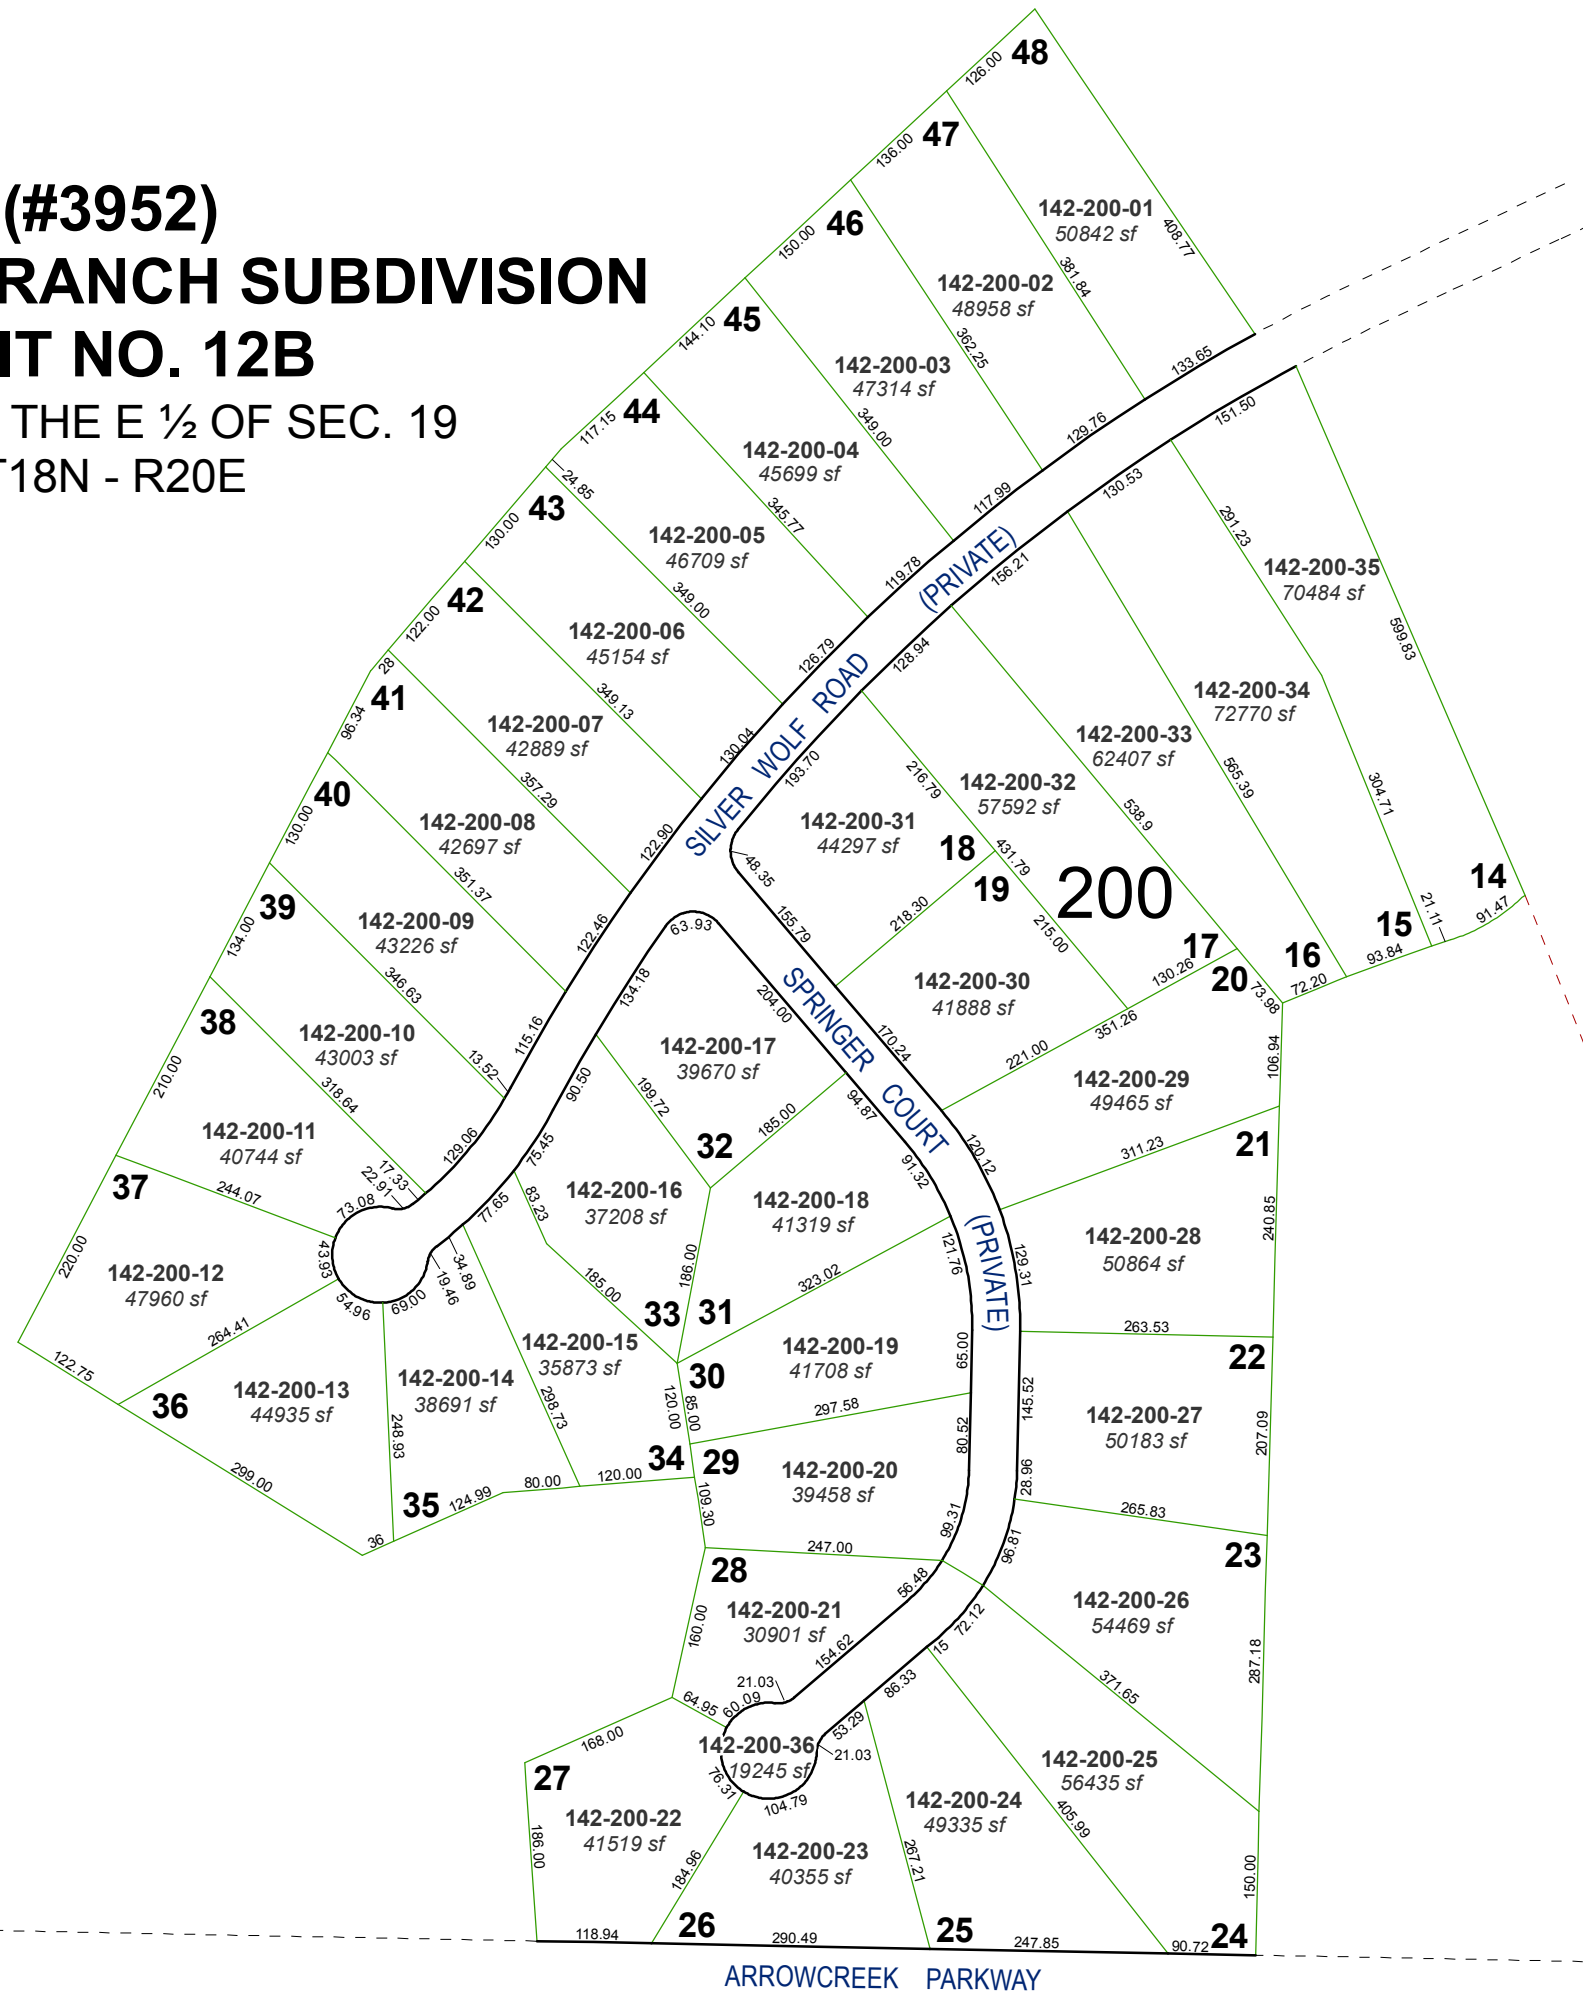

Assessor's Map Number

142-20



STATE OF NEVADA
WASHOE COUNTY
ASSESSOR'S OFFICE
Joshua G. Wilson, Assessor

1001 East Ninth Street
Building D
Reno, Nevada 89512
(775) 328-2231



Feet
0 50 100 150 200

1 inch = 200 feet

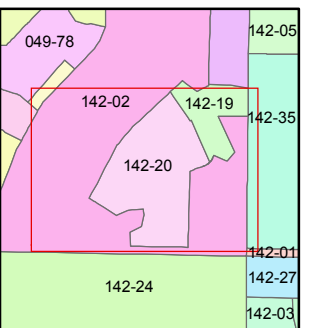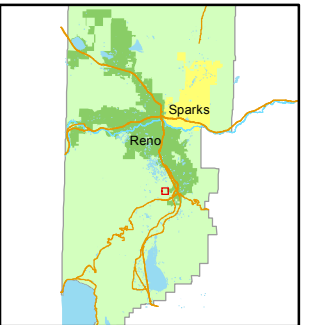

created by: NLH 09/19/2012

last updated: _____

area previously shown on map(s)

142-02

NOTE: This map was prepared for the use of the Washoe County Assessor for assessment and illustrative purposes only. It does not represent a survey of the premises. No liability is assumed as to the sufficiency or accuracy of the data delineated hereon.