


**(#8)
CHISM ADDITION**

PORTION SE 1/4 SEC. 10
PORTION SW 1/4 SEC. 11

T19N - R19E

**(#32)
GILBERT ADDITION**

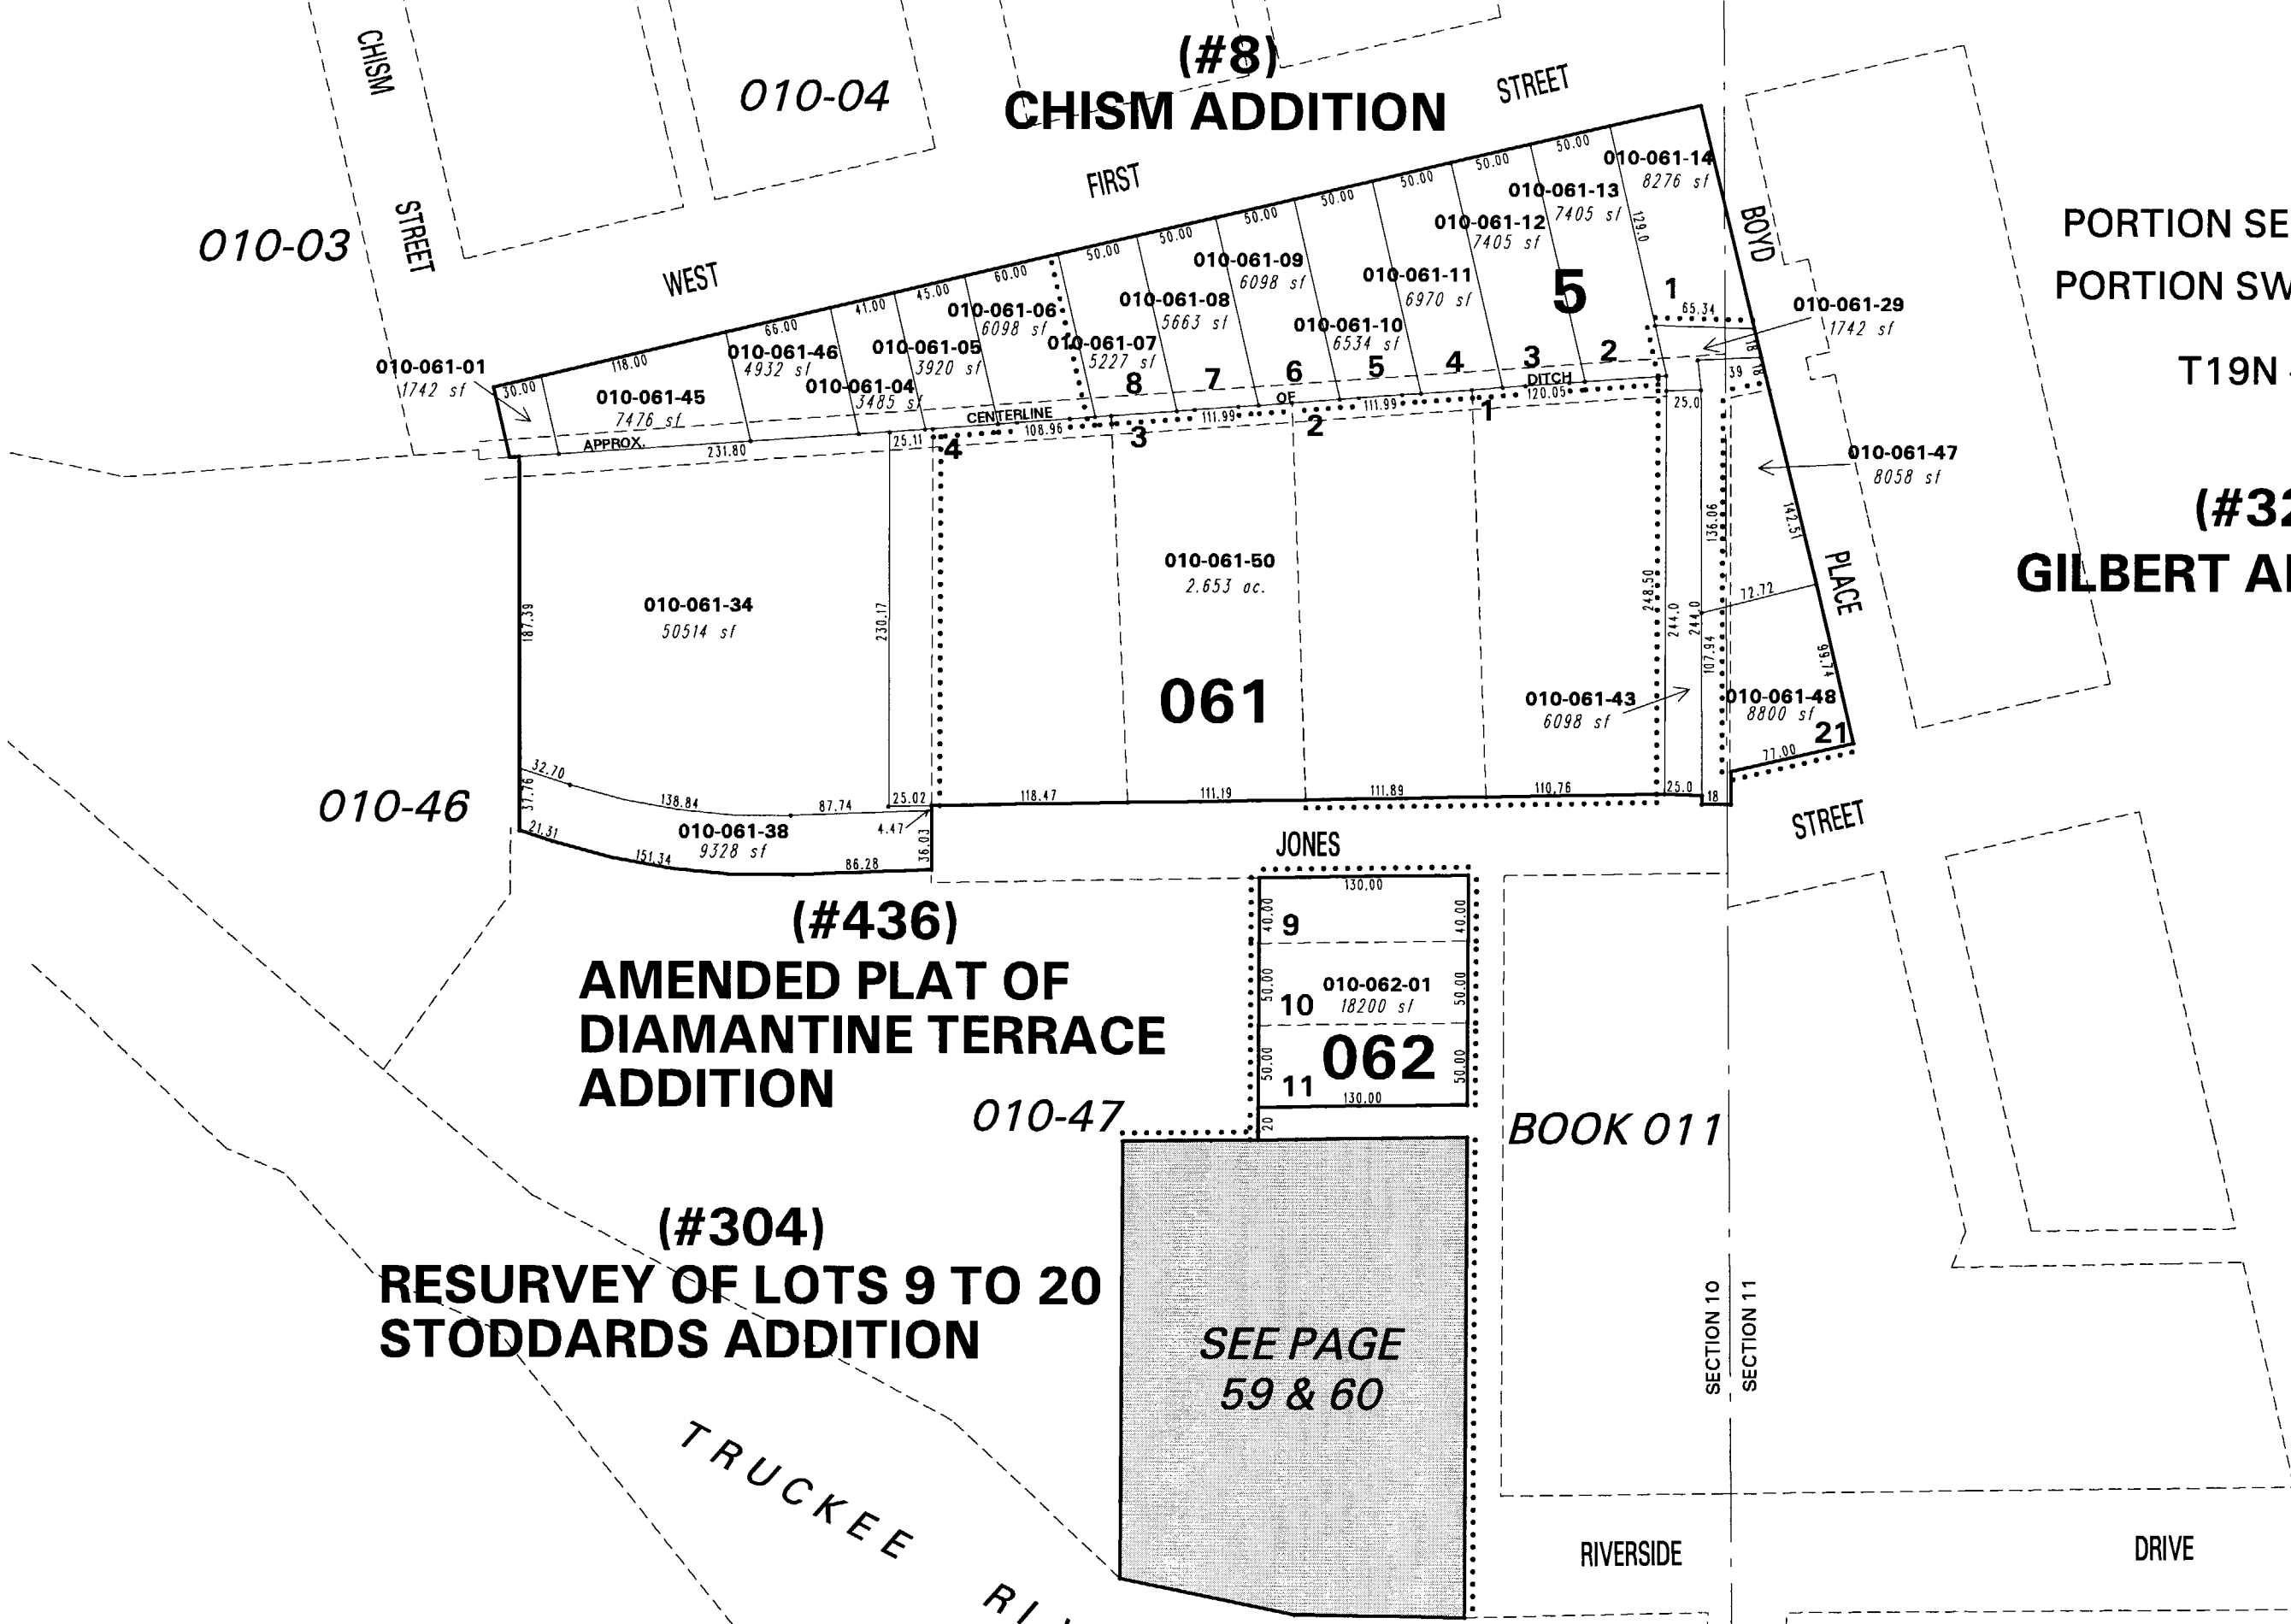

**(#436)
AMENDED PLAT OF
DIAMANTINE TERRACE
ADDITION**

**(#304)
RESURVEY OF LOTS 9 TO 20
STODDARDS ADDITION**

SEE PAGE
59 & 60

BOOK 011

RIVERSIDE

DRIVE

SECTION 10
SECTION 11

010-05

NOTE: This map is prepared for the use of the Washoe County Assessor for assessment and illustrative purposes only. It does not represent a survey of the premises. No liability is assumed as to the sufficiency or the accuracy of the data delineated hereon.

This area previously shown on _____

Drawn by JL 03/20/07
Revised JL 7/27/07

NOTE: Areas of parcels which are less than 2 acres are shown in square feet.

