

**(#520)
TENGA NA VIEW
SUBDIVISION**

PORTION OF SW 1/4
OF SECTION 15,
T19N - R19E
10-43

**(#2707)
GURR ESTATES UNIT NO. 1**

010-44

10-32

FEATHER
WAY

EL CAMINO
CIRCLE


10-36



1" = 100'



10-34

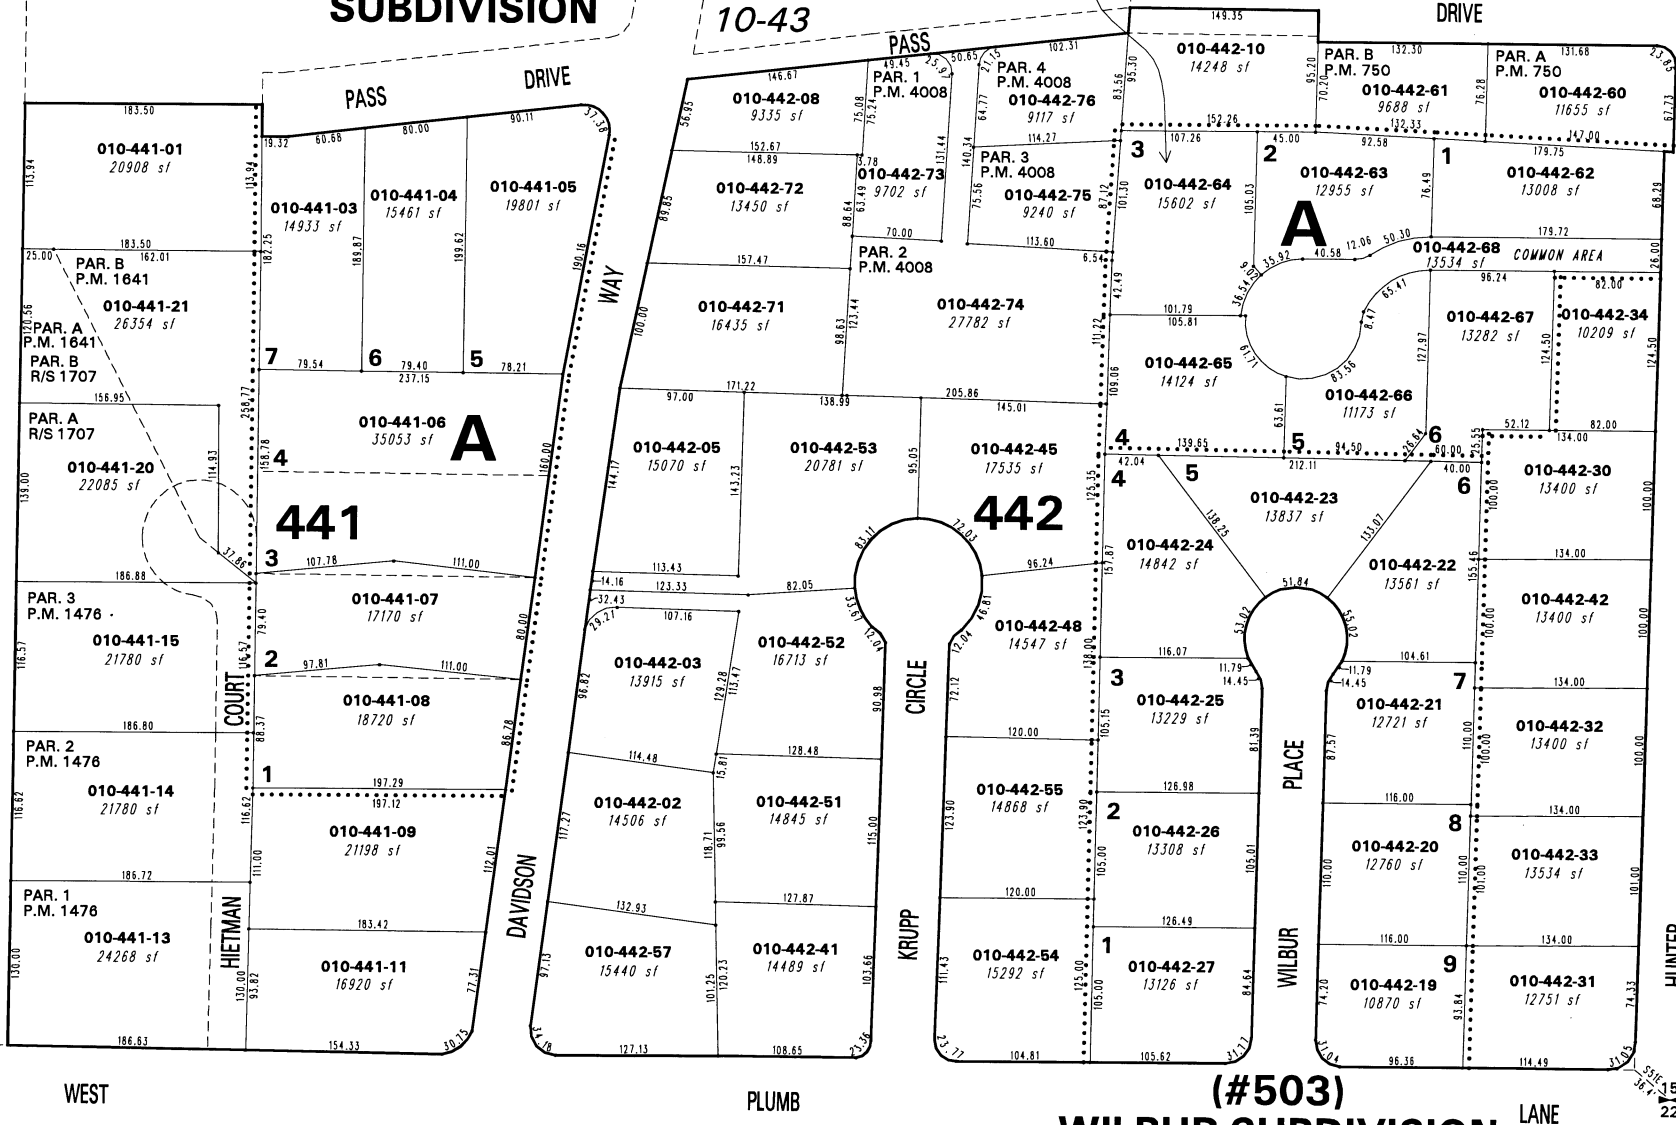

NOTE: This map is prepared for the use of the Washoe County Assessor for assessment and illustrative purposes only. It does not represent a survey of the premises. No liability is assumed as to the sufficiency or the accuracy of the data delineated hereon.

Office of Washoe County Assessor, Nevada - Robert W. McGowan

This area previously shown on _____
NOTE: Areas of parcels which are less than 2 acres are shown in square feet.

Drawn by TWT 07/22/03
Revised _____
