

(# 65)  
M<sup>c</sup> CORMICK ADDITION


BOOK 13-22

TERRACE TRACT  
(#123)



WONDER

AVENUE


AVENUE

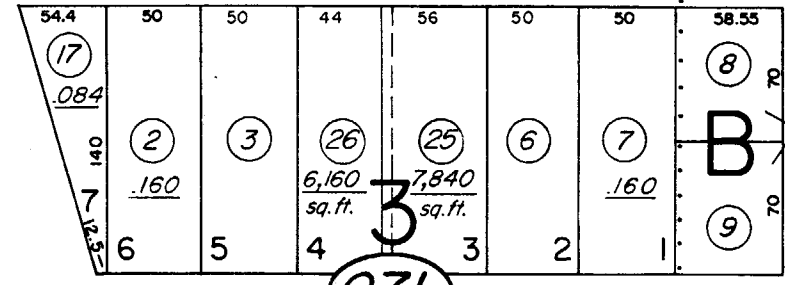



STREET

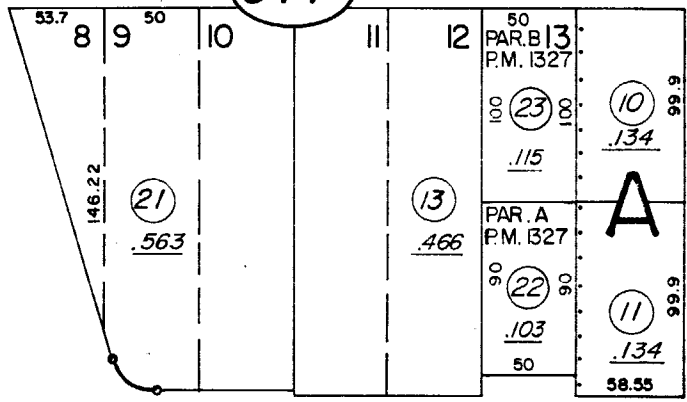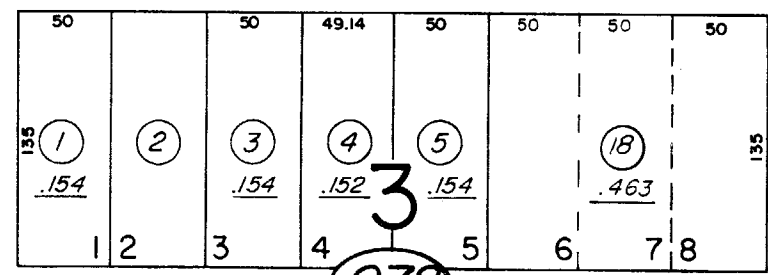

WHEELER

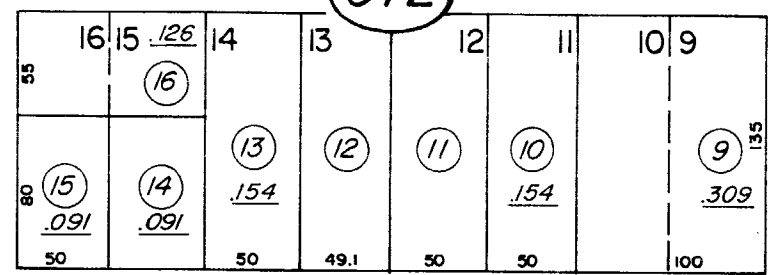

VASSAR STREET

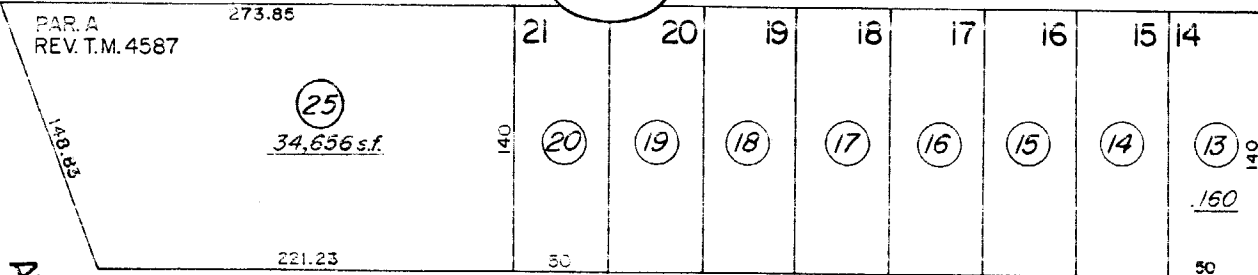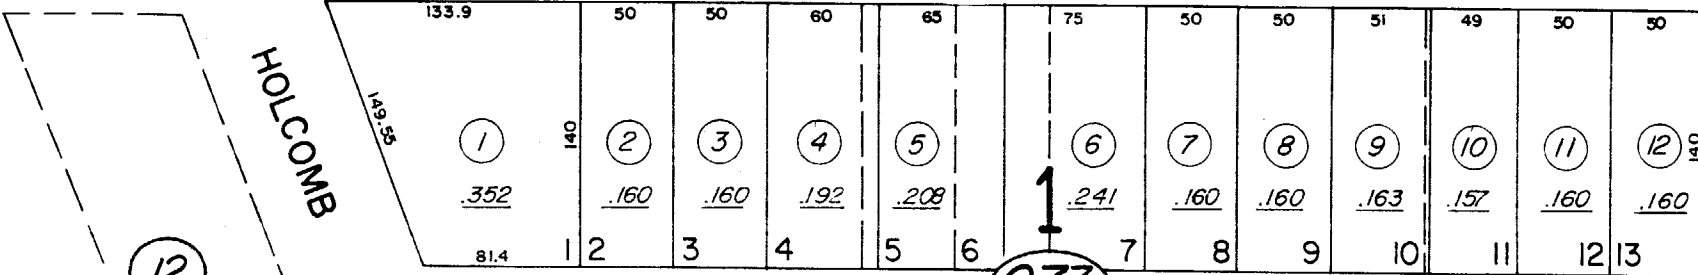

E. ARROYO STREET


VICTORIA PARK TRACT

Assessor's Map County of Washoe, Nevada

NOTE - ASSESSOR'S BLOCK NUMBERS SHOWN IN ELLIPSES  
ASSESSOR'S PARCEL NUMBERS SHOWN IN CIRCLES

BOOK 13-23

BOOK 13-37

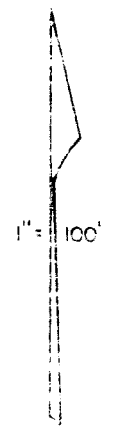

NOTE: This map is prepared for the use of the Washoe County Assessor for Assessment and illustrative purposes only, it does not represent survey of the premises. No liability is assumed as to the sufficiency or accuracy of the data delineated hereon.

drawn by PC 10/62  
revised CFB 4/86 5/93 7/95 12/16/08  
superseded