


MANOR HEATH POR. SEC. 14, T.19 N.- R.19 E.
(#225)

BK. 10, PG. 27

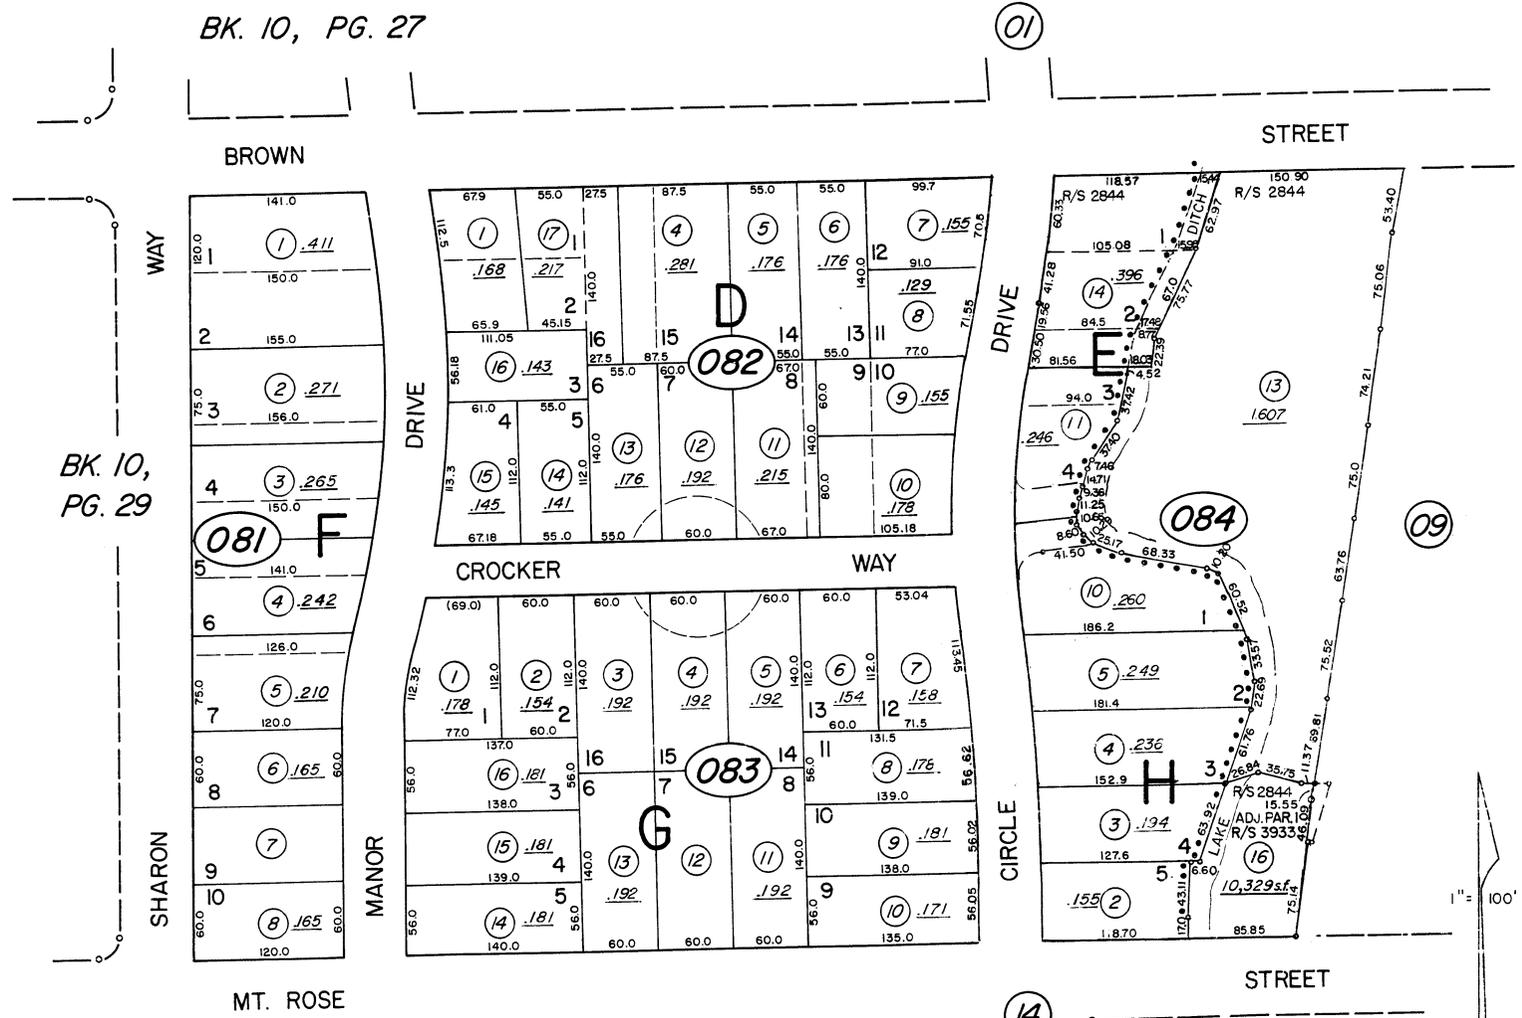

BK. 10,
PG. 29

ARLINGTON HEIGHTS SUBURBAN HOME TRACT
A PORTION OF BLOCK C (#182)

Assessor's Map County of Washoe, Nevada

NOTE - ASSESSOR'S BLOCK NUMBERS SHOWN IN ELLIPSES
ASSESSOR'S PARCEL NUMBERS SHOWN IN CIRCLES

drawn by	PC. 4/68
checked	
revised	TWT 6/26/01
superseded	M.M. 5/77

NOTE: This Map is prepared for the use of the Washoe County Assessor for Assessment and illustrative purposes only, it does not represent survey of the premises. No liability is assumed as to the sufficiency or accuracy of the data delineated hereon.