


BK 140-14

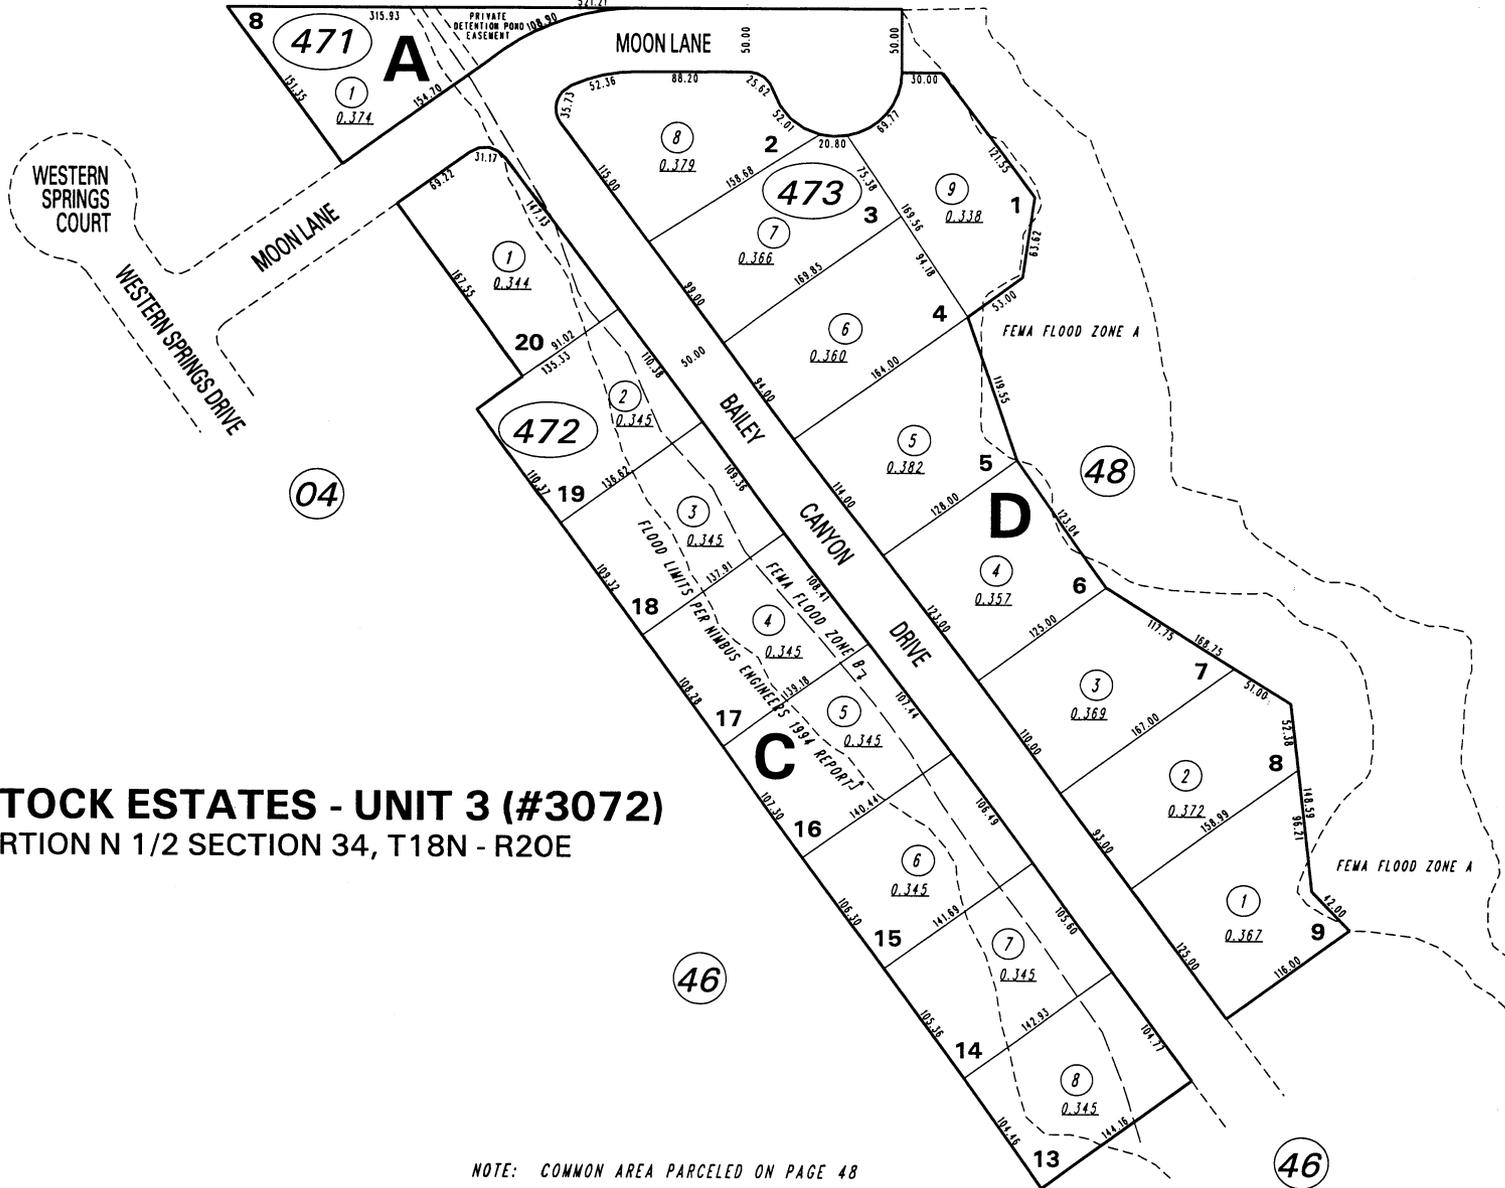

COMSTOCK ESTATES - UNIT 3 (#3072)
 PORTION N 1/2 SECTION 34, T18N - R20E

NOTE: COMMON AREA PARCELED ON PAGE 48

This area previously shown on _____
 NOTE:
 ASSESSOR'S BLOCK NUMBERS SHOWN IN ELLIPSES
 ASSESSOR'S PARCEL NUMBERS SHOWN IN CIRCLES

NOTE: This map is prepared for the use of the Washoe County Assessor for assessment and illustrative purposes only. It does not represent a survey of the premises. No liability is assumed as to the sufficiency or the accuracy of the data delineated hereon.

Office of Washoe County Assessor, Nevada - Robert W. McGowan

Drawn by GZ 10/28/94 Revised 12/95 12/96
