



(#1872)
 AMENDED PLAT OF SUMMERSNOW
 CONDOMINIUMS
 Also known as
 ALPINE VISTA
 1/189 UNDIVIDED INTEREST IN
 COMMON AREA

9.31	PATIO	PATIO
12.50		12.58
TYPICAL END UNIT		TYPICAL INTERIOR UNIT
35.34		
12.10		12.10
4.38		13.00

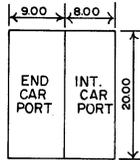

SCALE: 1" = 20'

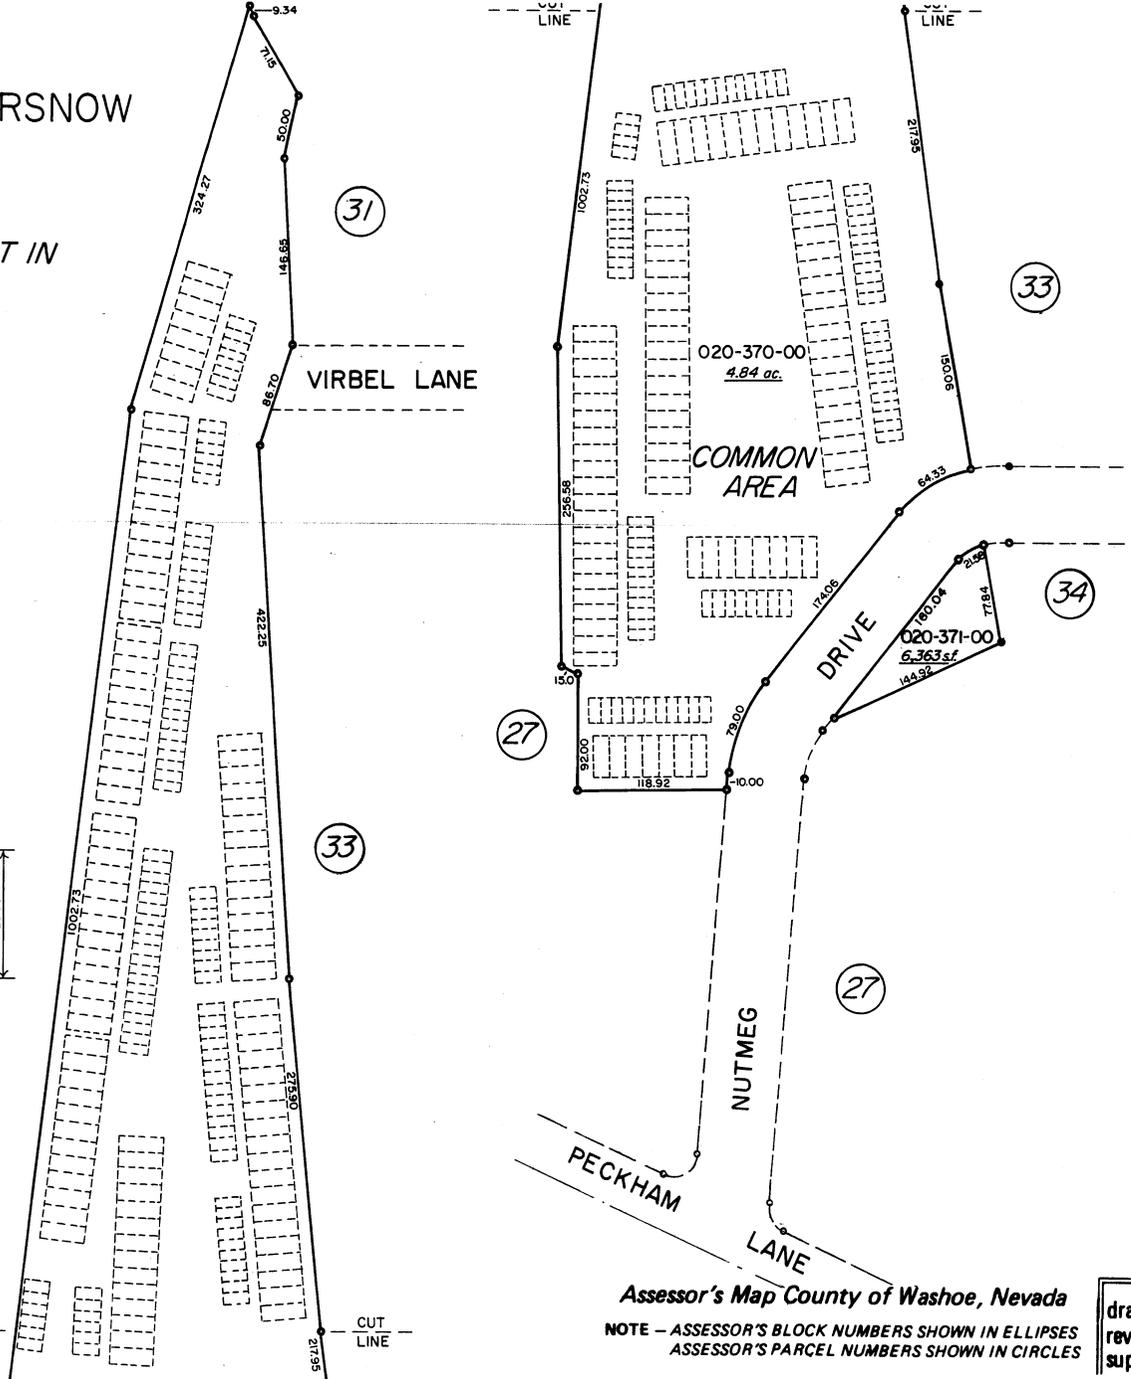

NOTE: This Map is prepared for the use of the Washoe County Assessor for Assessment and illustrative purposes only, it does not represent survey of the premises. No liability is assumed as to the sufficiency or accuracy of the data delineated hereon.

CUT LINE

CUT LINE

Assessor's Map County of Washoe, Nevada

NOTE - ASSESSOR'S BLOCK NUMBERS SHOWN IN ELLIPSES
 ASSESSOR'S PARCEL NUMBERS SHOWN IN CIRCLES

drawn by	CFB 4/79
revised	9/79 TWT 4/23/08
superseded	

