


**(#566)  
REWANA SUB.  
NO. 1**

**(#595)  
REWANA SUB.  
NO. 2**

POR. NE 1/4 SECTION 30

T19N - R20E

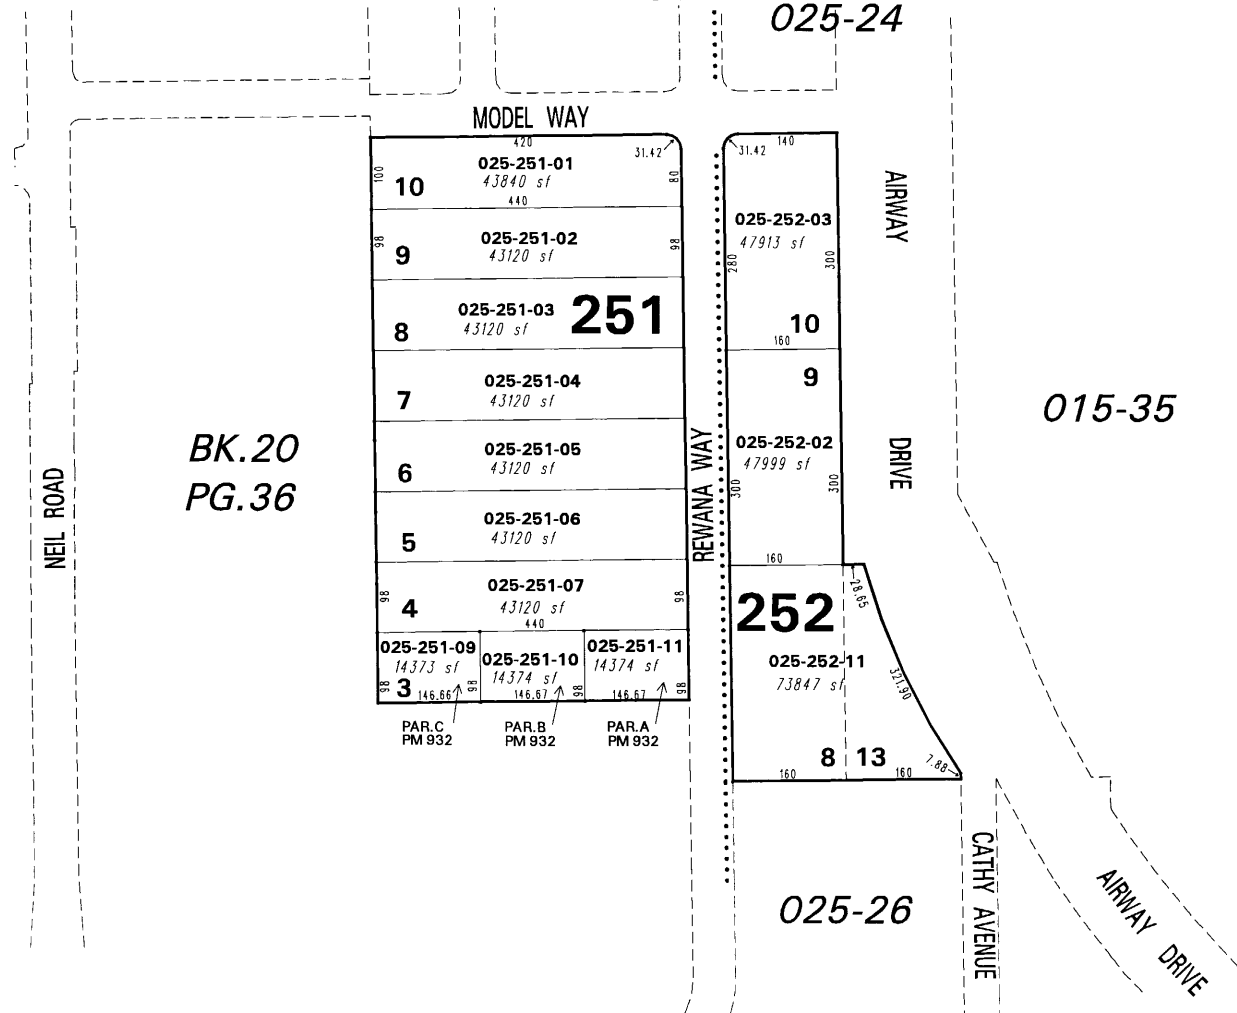


BK.20  
PG.36

015-35

252

025-26

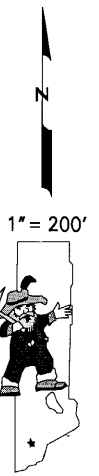

1" = 200'

NOTE: This map is prepared for the use of the Washoe County Assessor for assessment and illustrative purposes only. It does not represent a survey of the premises. No liability is assumed as to the sufficiency or the accuracy of the data delineated hereon.

Office of Washoe County Assessor, Nevada - Joshua G. Wilson

This area previously shown on \_\_\_\_\_

NOTE: Areas of parcels which are less than 2 acres are shown in square feet.

Drawn by HCS 07/31/03\*  
 Revised NLH 08/14/07 NLH 11/06/08