
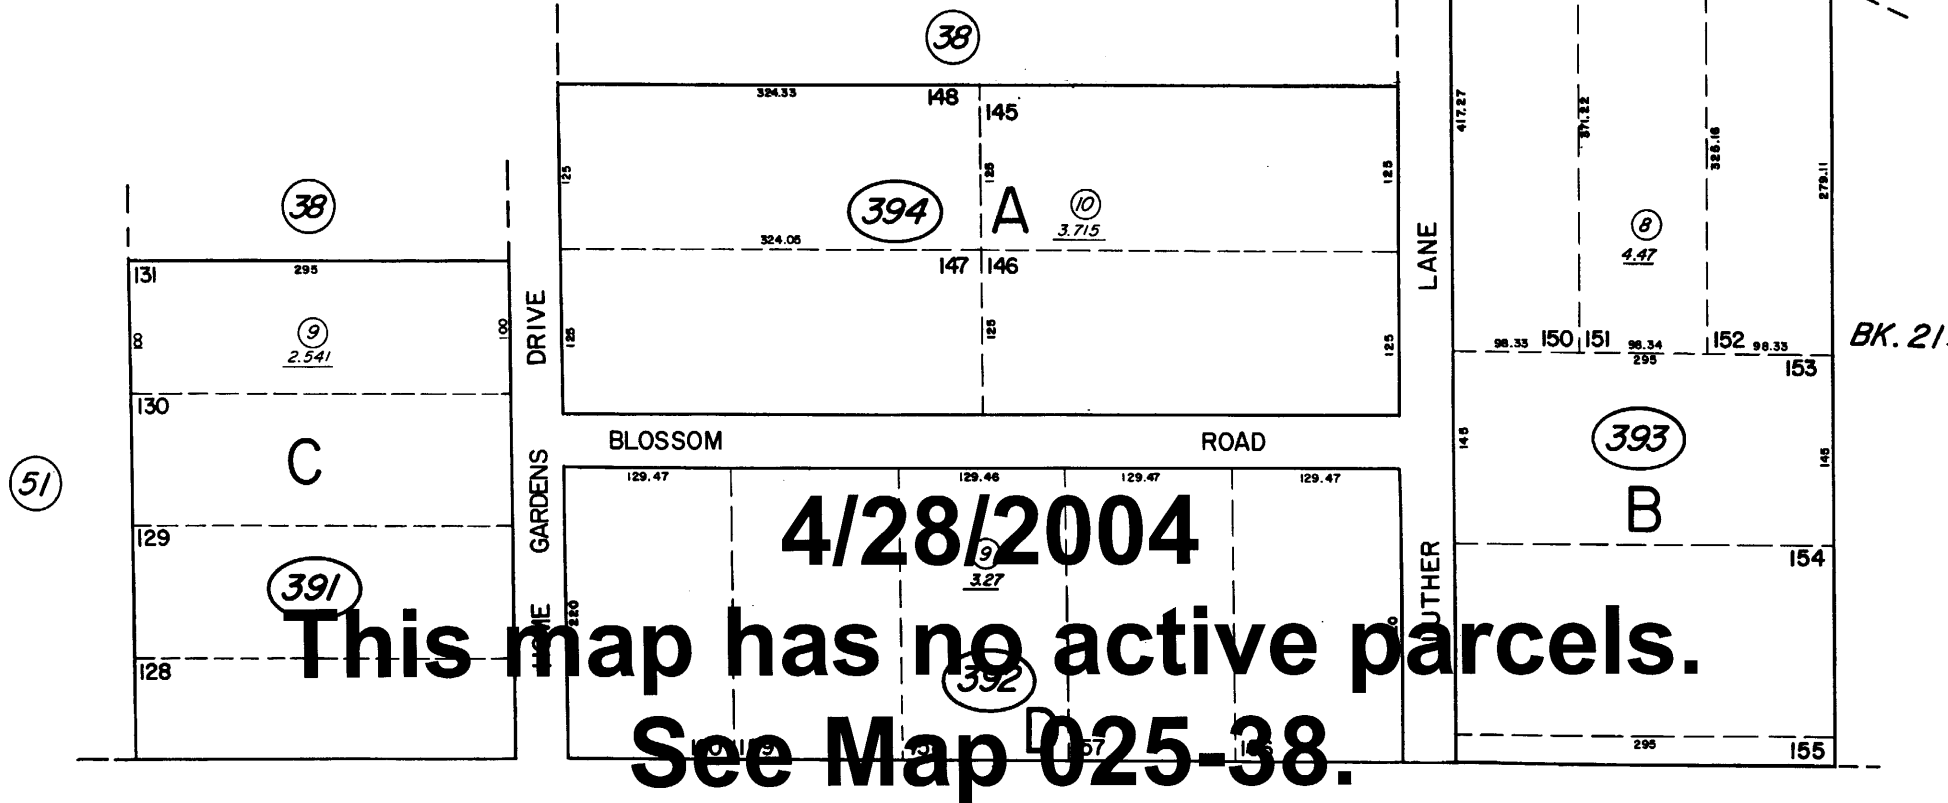


HOME GARDENS
PORTION OF SEC. 29
T19N-R20E
ANNEX. T. M. 3662
ORD. 4969

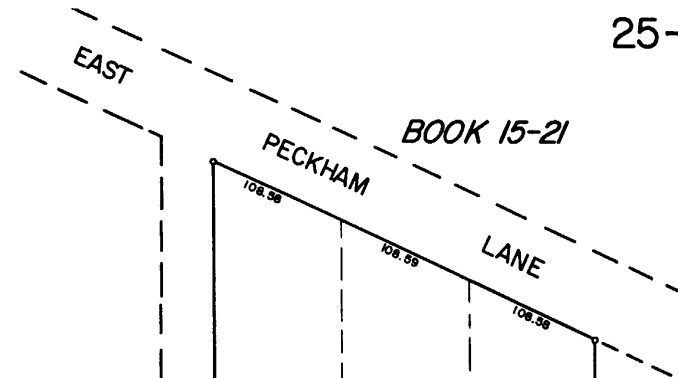

4/28/2004
This map has no active parcels.
See Map 025-38.

MC CARRAN

BLVD.

BK. 21.


30 | 29
31 | 32

NOTE: This Map is prepared for the use of the Washoe County Assessor, for Assessment and Illustrative purposes only. It does not represent survey of the Premises. No Liability is assumed as to the sufficiency or accuracy of the Date delineated hereon.

41

Assessor's Map County of Washoe, Nev.

NOTE - ASSESSOR'S BLOCK NUMBERS SHOWN IN ELLIPSES
ASSESSOR'S PARCEL NUMBERS SHOWN IN CIRCLES

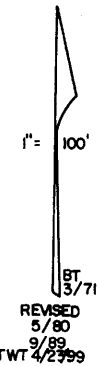

REVISED
5/80
9/89
TWT 4/27/99