

025-08

ASTER DRIVE

ALDER DRIVE

(#1373)





MAZZONE ESTATES UNIT NO. 1

PORTION OF THE S 1/2 OF THE SE 1/4 OF SEC. 30
T19N - R20E

025-07

025-50

025-52

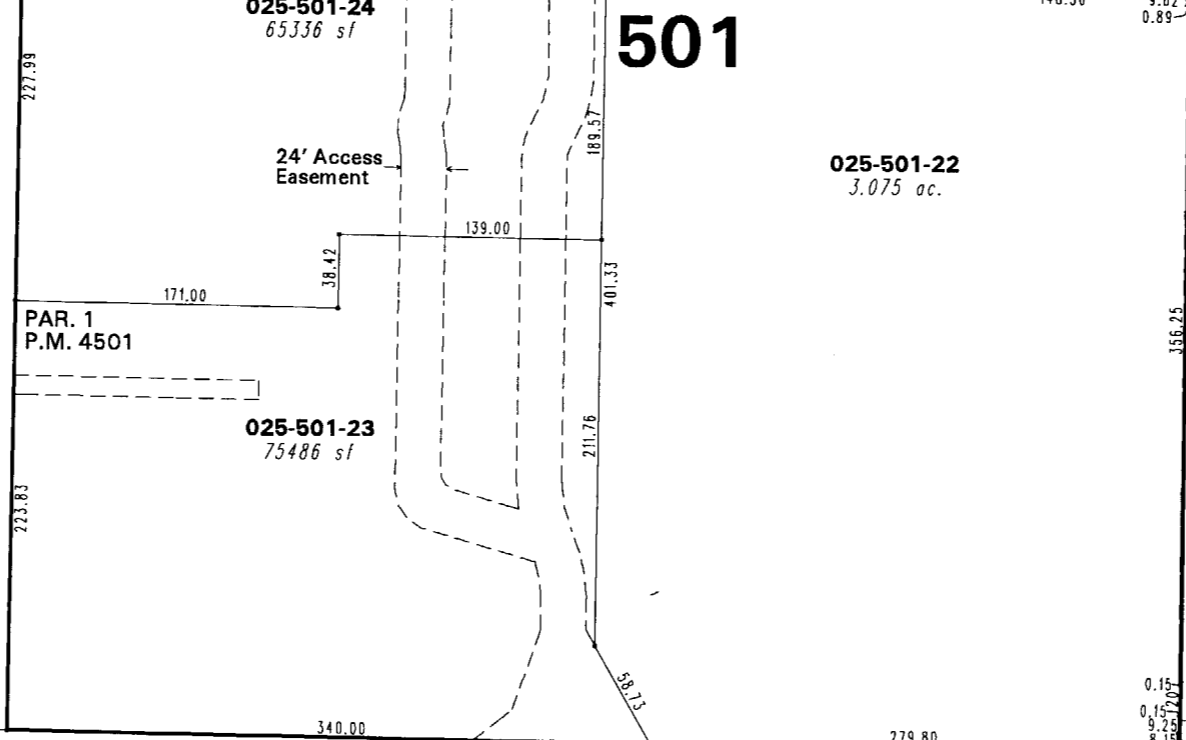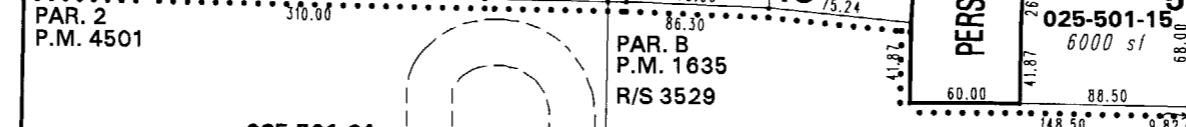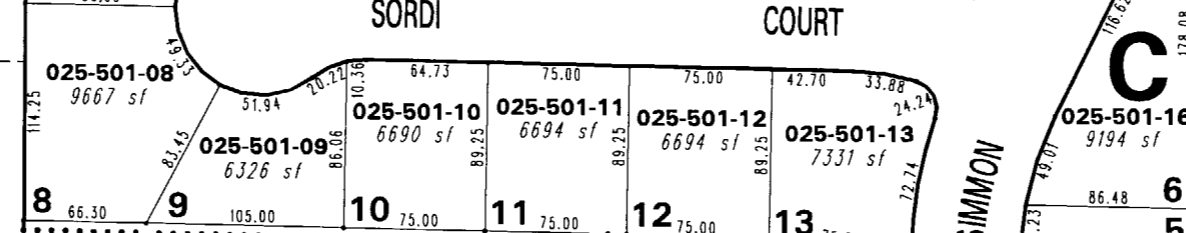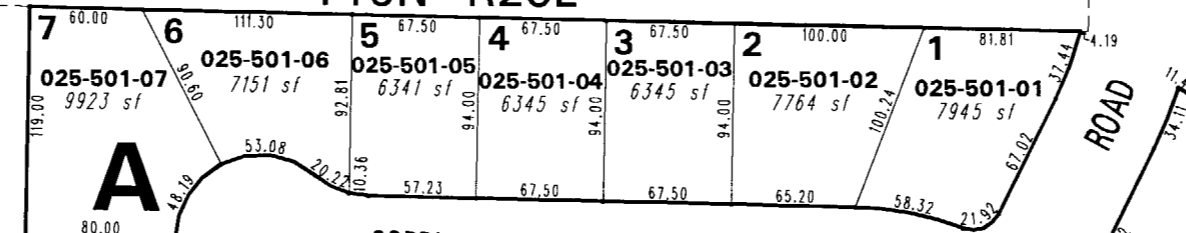

025-51

EXTENSION

LANE

MOANA

025-51

FUTURE

SOUTH

McCARRAN

BLVD.

025-37

025-40

025-38


NOTE: This map is prepared for the use of the Washoe County Assessor for assessment and illustrative purposes only. It does not represent a survey of the premises. No liability is assumed as to the sufficiency or the accuracy of the data delineated hereon.

Office of Washoe County Assessor, Nevada - Robert W. McGowan

This area previously shown on _____

NOTE: Areas of parcels which are less than 2 acres are shown in square feet.

Drawn by	TWT	01/25/06
Revised		

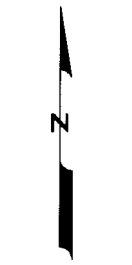

1" = 100'

