


GREENBRAE TERRACE SUB. ADDITION NO. 15

28-27

22

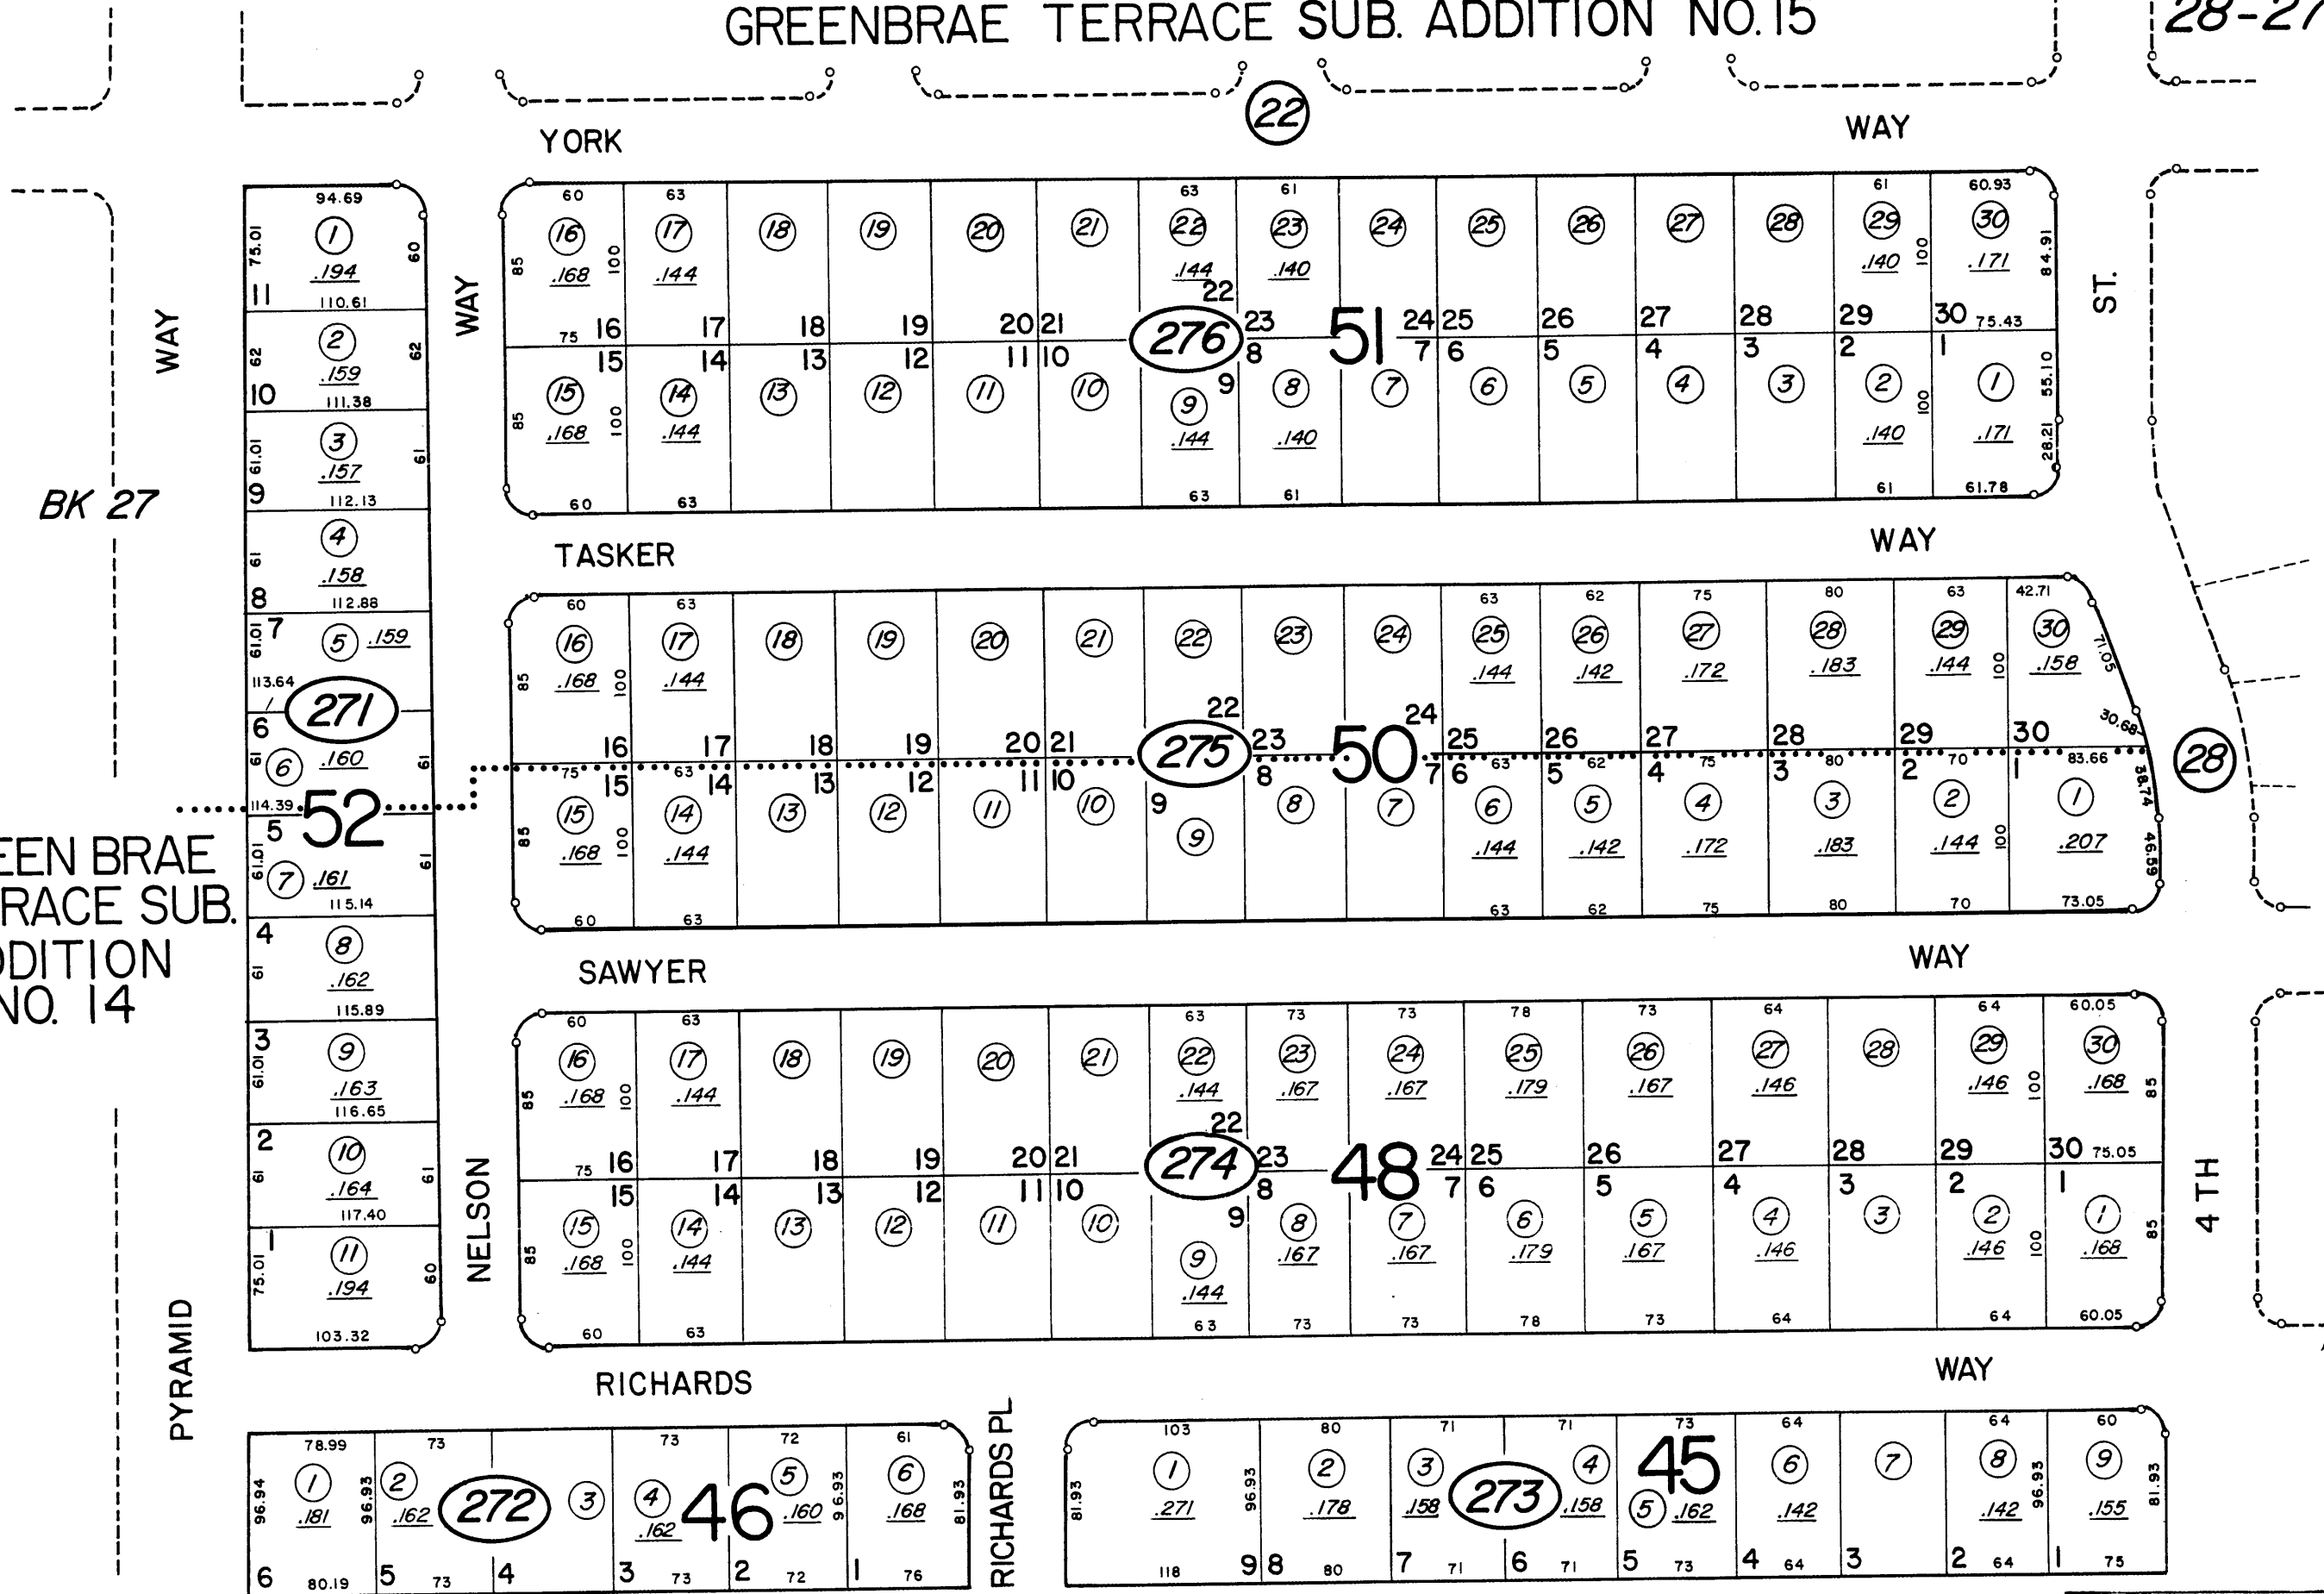

GREEN BRAE
TERRACE SUB.
ADDITION
NO. 14

BK 27

WAY

WAY

YORK

WAY

TASKER

WAY

SAWYER

WAY

RICHARDS

WAY

PYRAMID

NELSON

RICHARDS PL

4 TH

ST.

1" = 100'

NOTE: This Map is prepared for the use of the Washoe County Assessor for Assessment and illustrative purposes only, it does not represent survey of the premises. No liability is assumed as to the sufficiency or accuracy of the data delineated hereon.

31

Assessor's Map County of Washoe, Nevada

NOTE - ASSESSOR'S BLOCK NUMBERS SHOWN IN ELLIPSES
ASSESSOR'S PARCEL NUMBERS SHOWN IN CIRCLES

drawn by PC 6/63
revised
superseded