


SECOND AMENDED
 PANORAMA VILLAGE
 A CONDOMINIUM SUBDIVISION
 A PORTION OF GOVERNMENT LOT 12, SECTION 25, T20N-R19E.

35-39-S-1

01

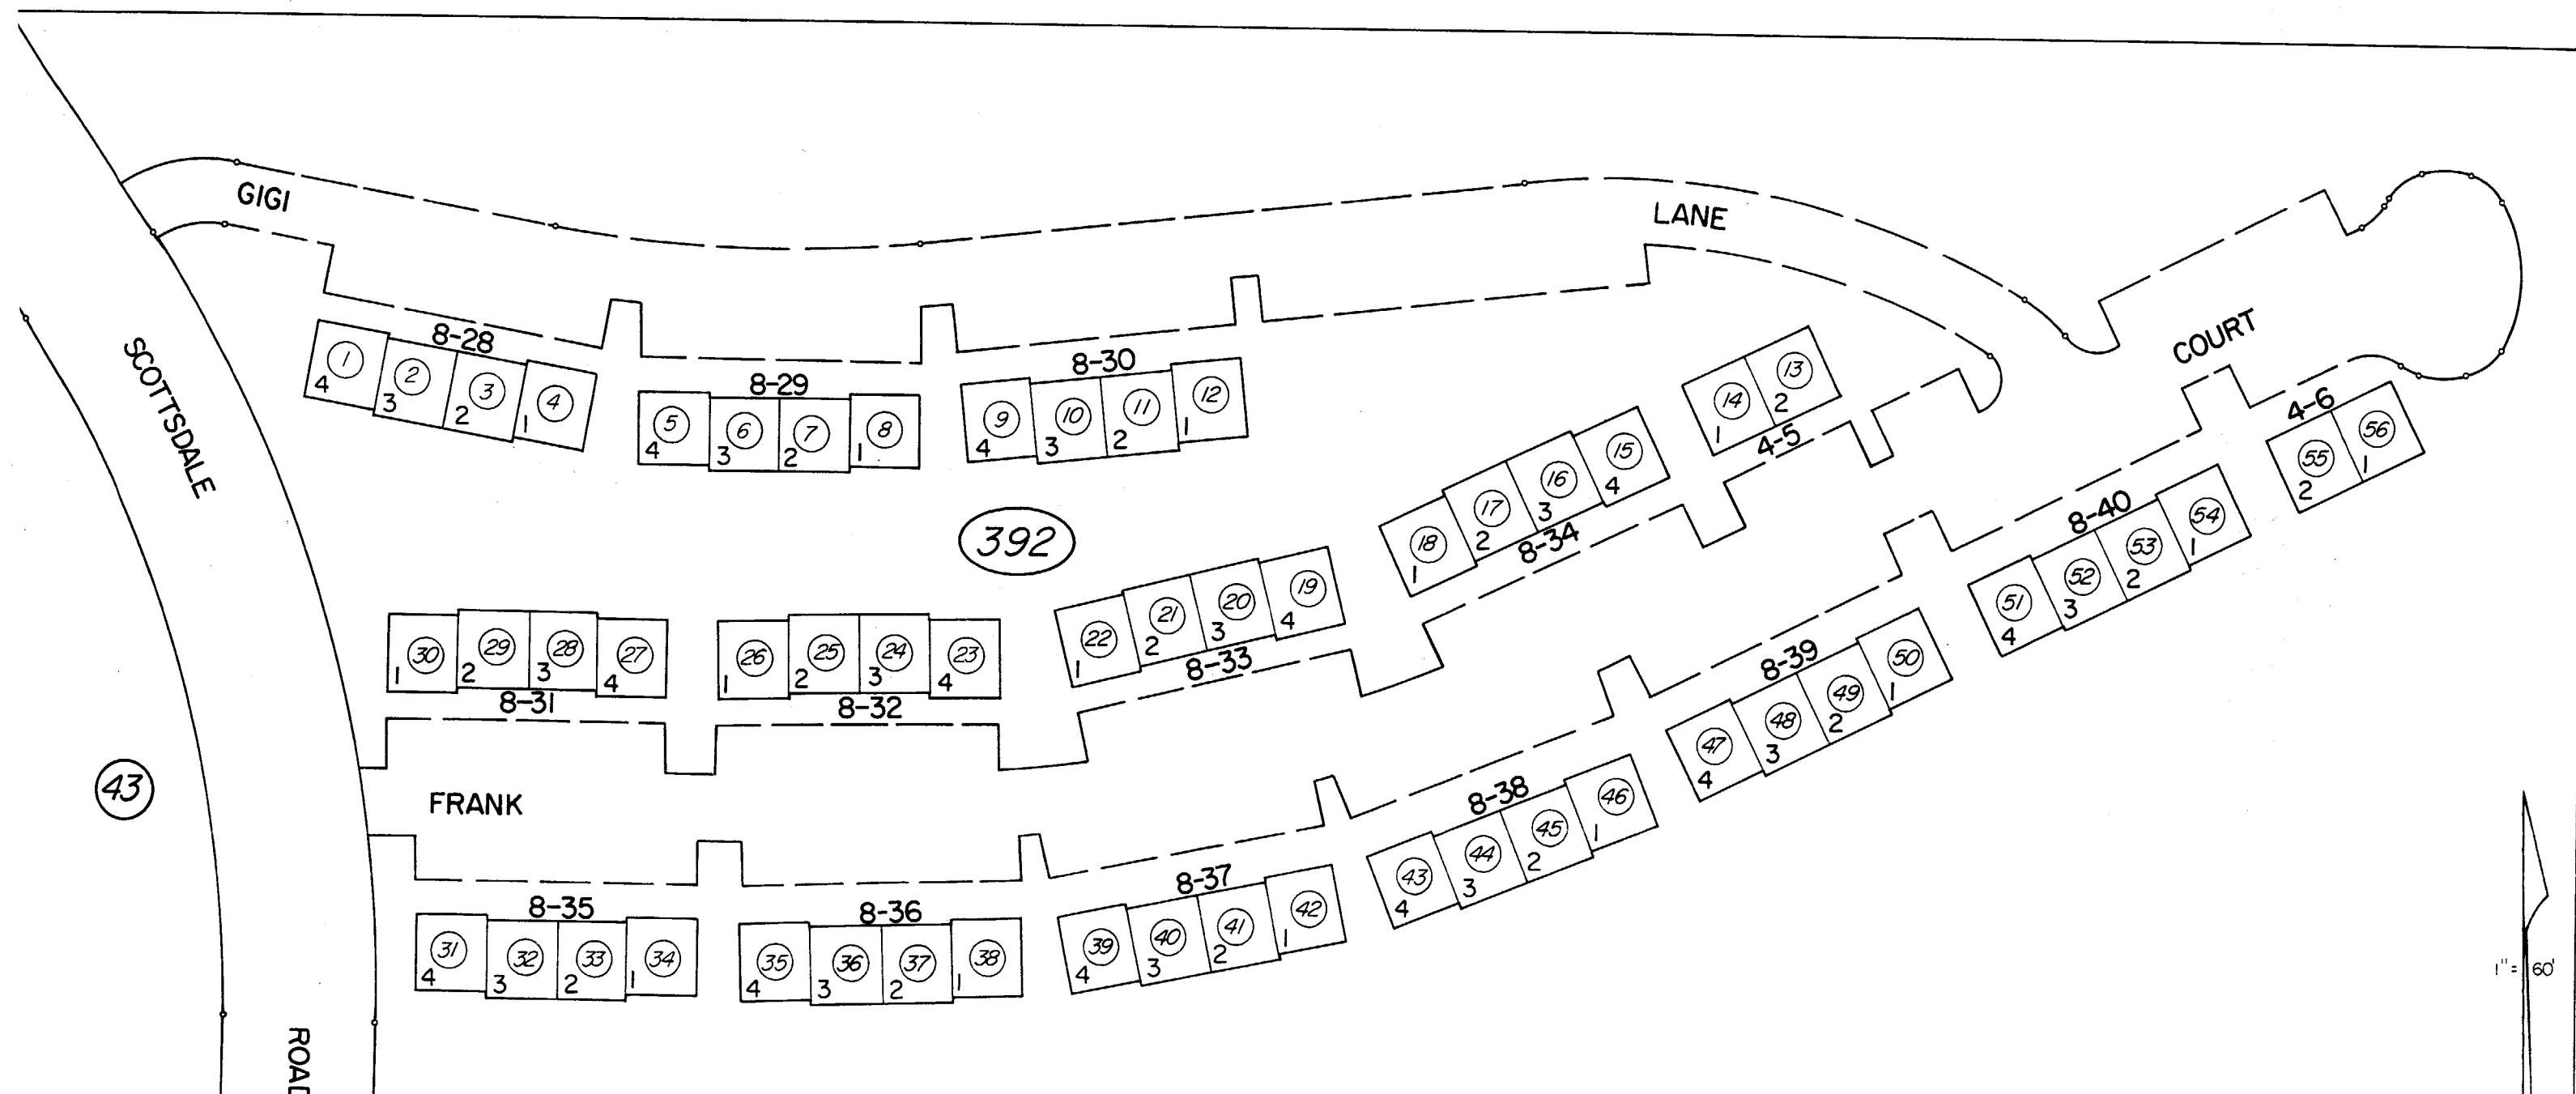

SECOND FLOOR UNITS
 A 576TH INTEREST EACH IN COMMON AREA.

40

NOTE: This Map is prepared for the use of the Washoe County Assessor for Assessment and illustrative purposes only, it does not represent survey of the premises. No liability is assumed as to the sufficiency or accuracy of the data delineated hereon.

Assessor's Map County of Washoe, Nevada

NOTE - ASSESSOR'S BLOCK NUMBERS SHOWN IN ELLIPSES
 ASSESSOR'S PARCEL NUMBERS SHOWN IN CIRCLES

drawn by	CFB 10/82
revised	8/83
superseded	