


T19N-R18E - PORTION OF SECTIONS 7-8-9-16-17-18

38-03

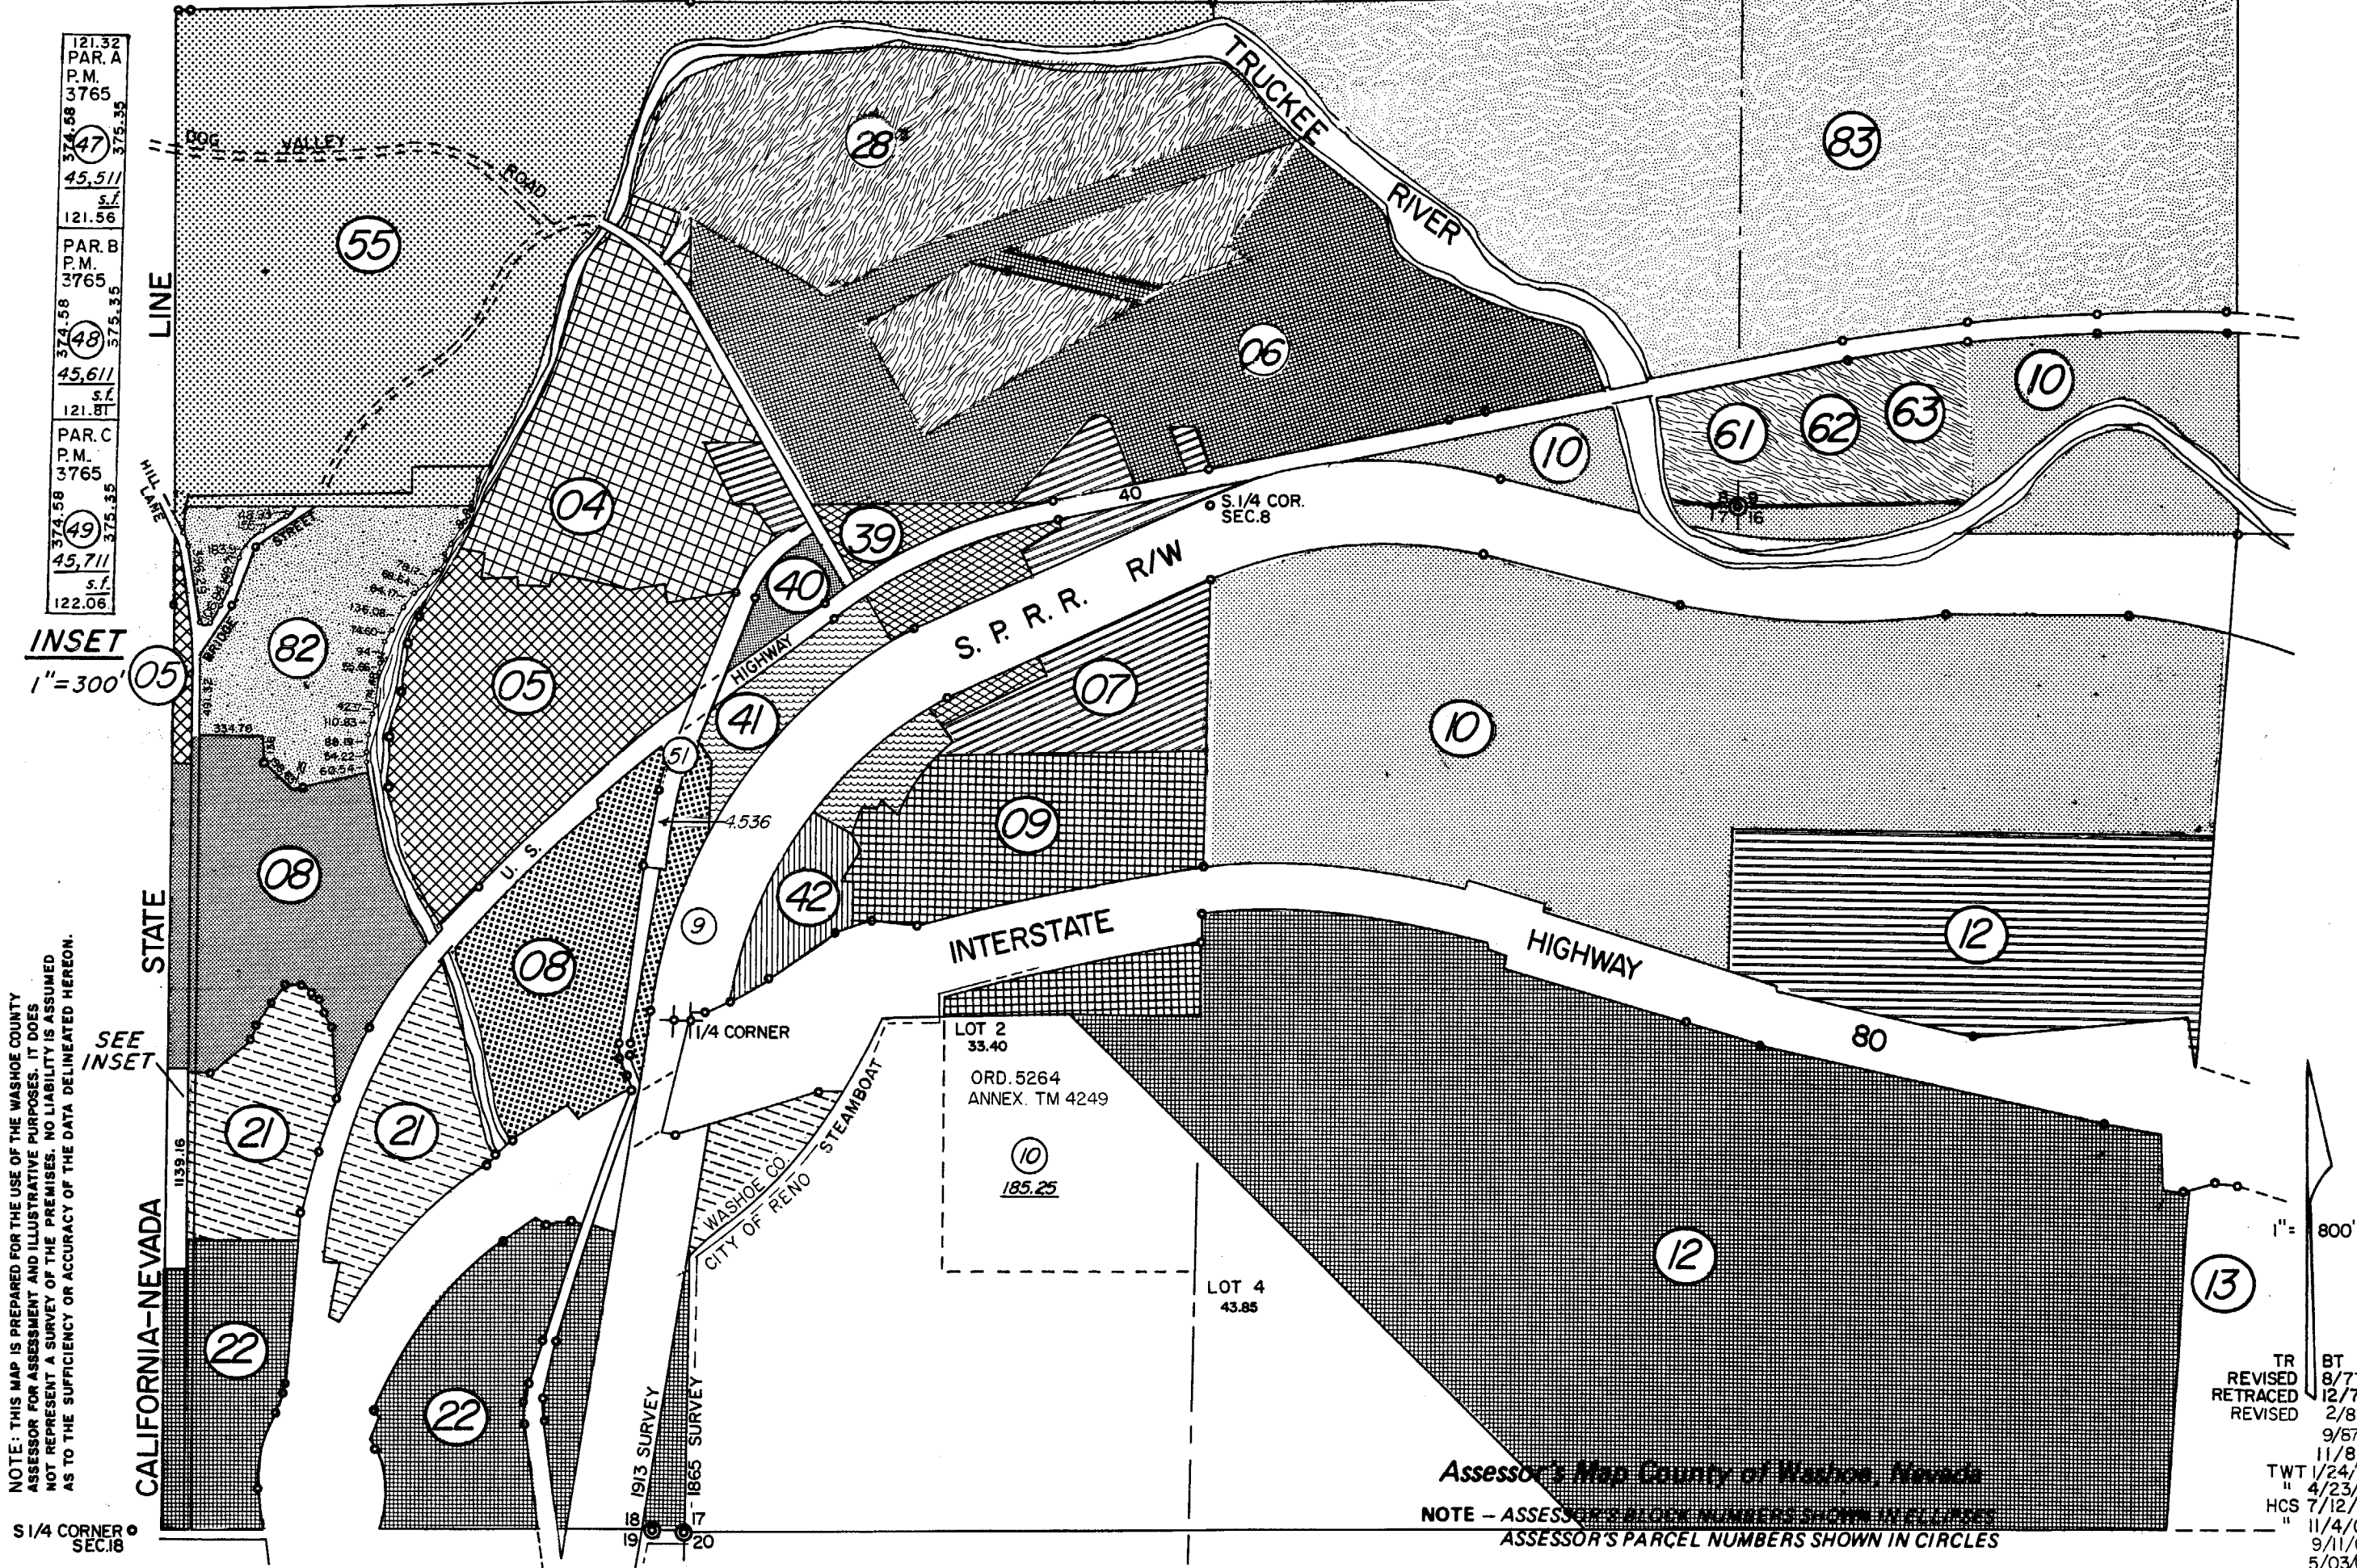

NOTE: THIS MAP IS PREPARED FOR THE USE OF THE WASHOE COUNTY ASSESSOR FOR ASSESSMENT AND ILLUSTRATIVE PURPOSES. IT DOES NOT REPRESENT A SURVEY OF THE PREMISES. NO LIABILITY IS ASSUMED AS TO THE SUFFICIENCY OR ACCURACY OF THE DATA DELINEATED HEREON.

Assessor's Map County of Washoe, Nevada

NOTE - ASSESSOR'S BLOCK NUMBERS SHOWN IN CIRCLES
ASSESSOR'S PARCEL NUMBERS SHOWN IN CIRCLES

TR	BT
REVISED	8/77
RETRACED	12/79
REVISED	2/83
	9/87
	11/89
TWT	1/24/00
"	4/23/01
HCS	7/12/01
"	11/4/02
"	9/11/03
"	5/03/07