

PORTION OF SECTION 15
T19N - R18E

BOOK 234

CITY OF RENO
WASHOE CO.

NO ACTIVE PARCELS ON THIS MAP

BOOK 238

SEE BOOK 238, PAGE 14

038-73

038-45

038-44

038-43

038-14


U.S. INTERSTATE 80

TRUCKEE RIVER

U.S. INTERSTATE 80

U.P.R.R. RW

MOGUL MOUNTAIN DR.

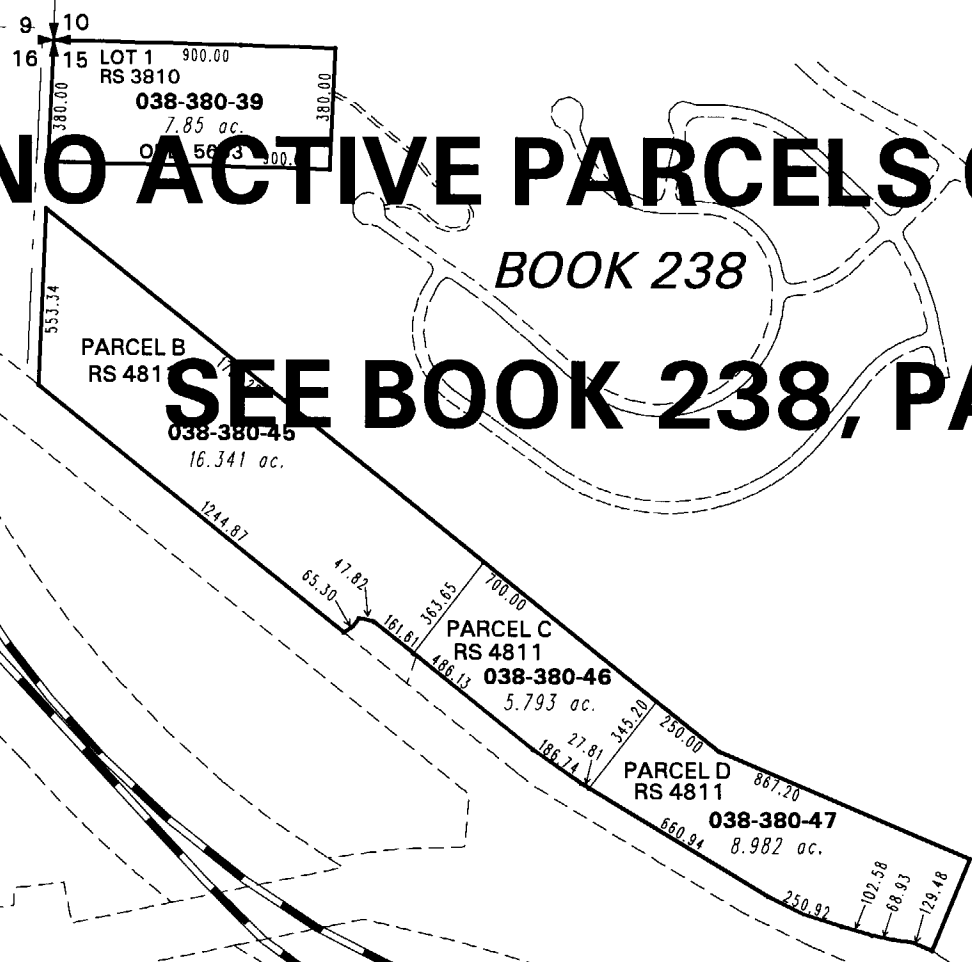

1" = 600'



NOTE: This map is prepared for the use of the Washoe County Assessor for assessment and illustrative purposes only. It does not represent a survey of the premises. No liability is assumed as to the sufficiency or the accuracy of the data delineated hereon.

Office of Washoe County Assessor, Nevada - Joshua G. Wilson

This area previously shown on 038-02

NOTE: Areas of parcels which are less than 2 acres are shown in square feet.

Drawn by NLH 11/09/06
Revised NLH 08/01/07