
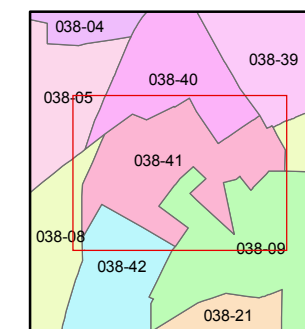


1 inch = 100 feet

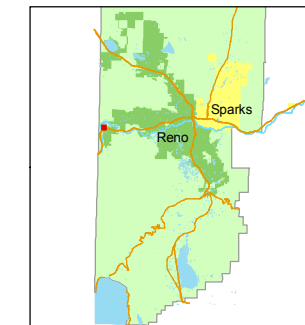

created by: CFB 01/12/2011

last updated: _____

area previously shown on map(s)

NOTE: This map was prepared for the use of the Washoe County Assessor for assessment and illustrative purposes only. It does not represent a survey of the premises. No liability is assumed as to the sufficiency or accuracy of the data delineated hereon.

LETT'S ADDITION VERDI

POR. NW 1/4 SECTION 17
T19N - R18E

038-40

038-39

038-09

U. S. HWY. 40

SIERRA PACIFIC POWER CANAL

SOUTH VERDI ROAD

BRIDGE STREET

UNION PACIFIC RAILROAD RW

KIT CARSON

EAST KIT CARSON

WEST KIT CARSON

B STREET

C STREET

THIRD STREET

FIRST STREET

STEAMBOAT DITCH

LETT STREET

D STREET

D STREET

SOUTH VERDI ROAD

50' RW PER
DOC. #2573663

1/16 COR.

412
M

411

19

19

5
411

11

RS 1835
ADJ.PAR.1
RS 3539

038-412-31
34747 sf

038-412-21
23035 sf

038-412-05
8300 sf

038-412-04
5094 sf

038-412-03
10513 sf

038-412-32
37874 sf

038-412-28
18933 sf

038-412-27
11861 sf

038-412-34
15,391 sf

038-412-24
5404 sf

038-412-35
22,139 sf

038-411-04
9252 sf

038-411-22
10274 sf

038-411-21
7204 sf

038-411-20
12582 sf

038-411-11
14439 sf

038-411-15
2631 sf

038-411-18
43915 sf


038-411-16
4068 sf

038-411-17
3792 sf

038-411-13
7293 sf

038-411-12
42041 sf

038-411-01
42670 sf

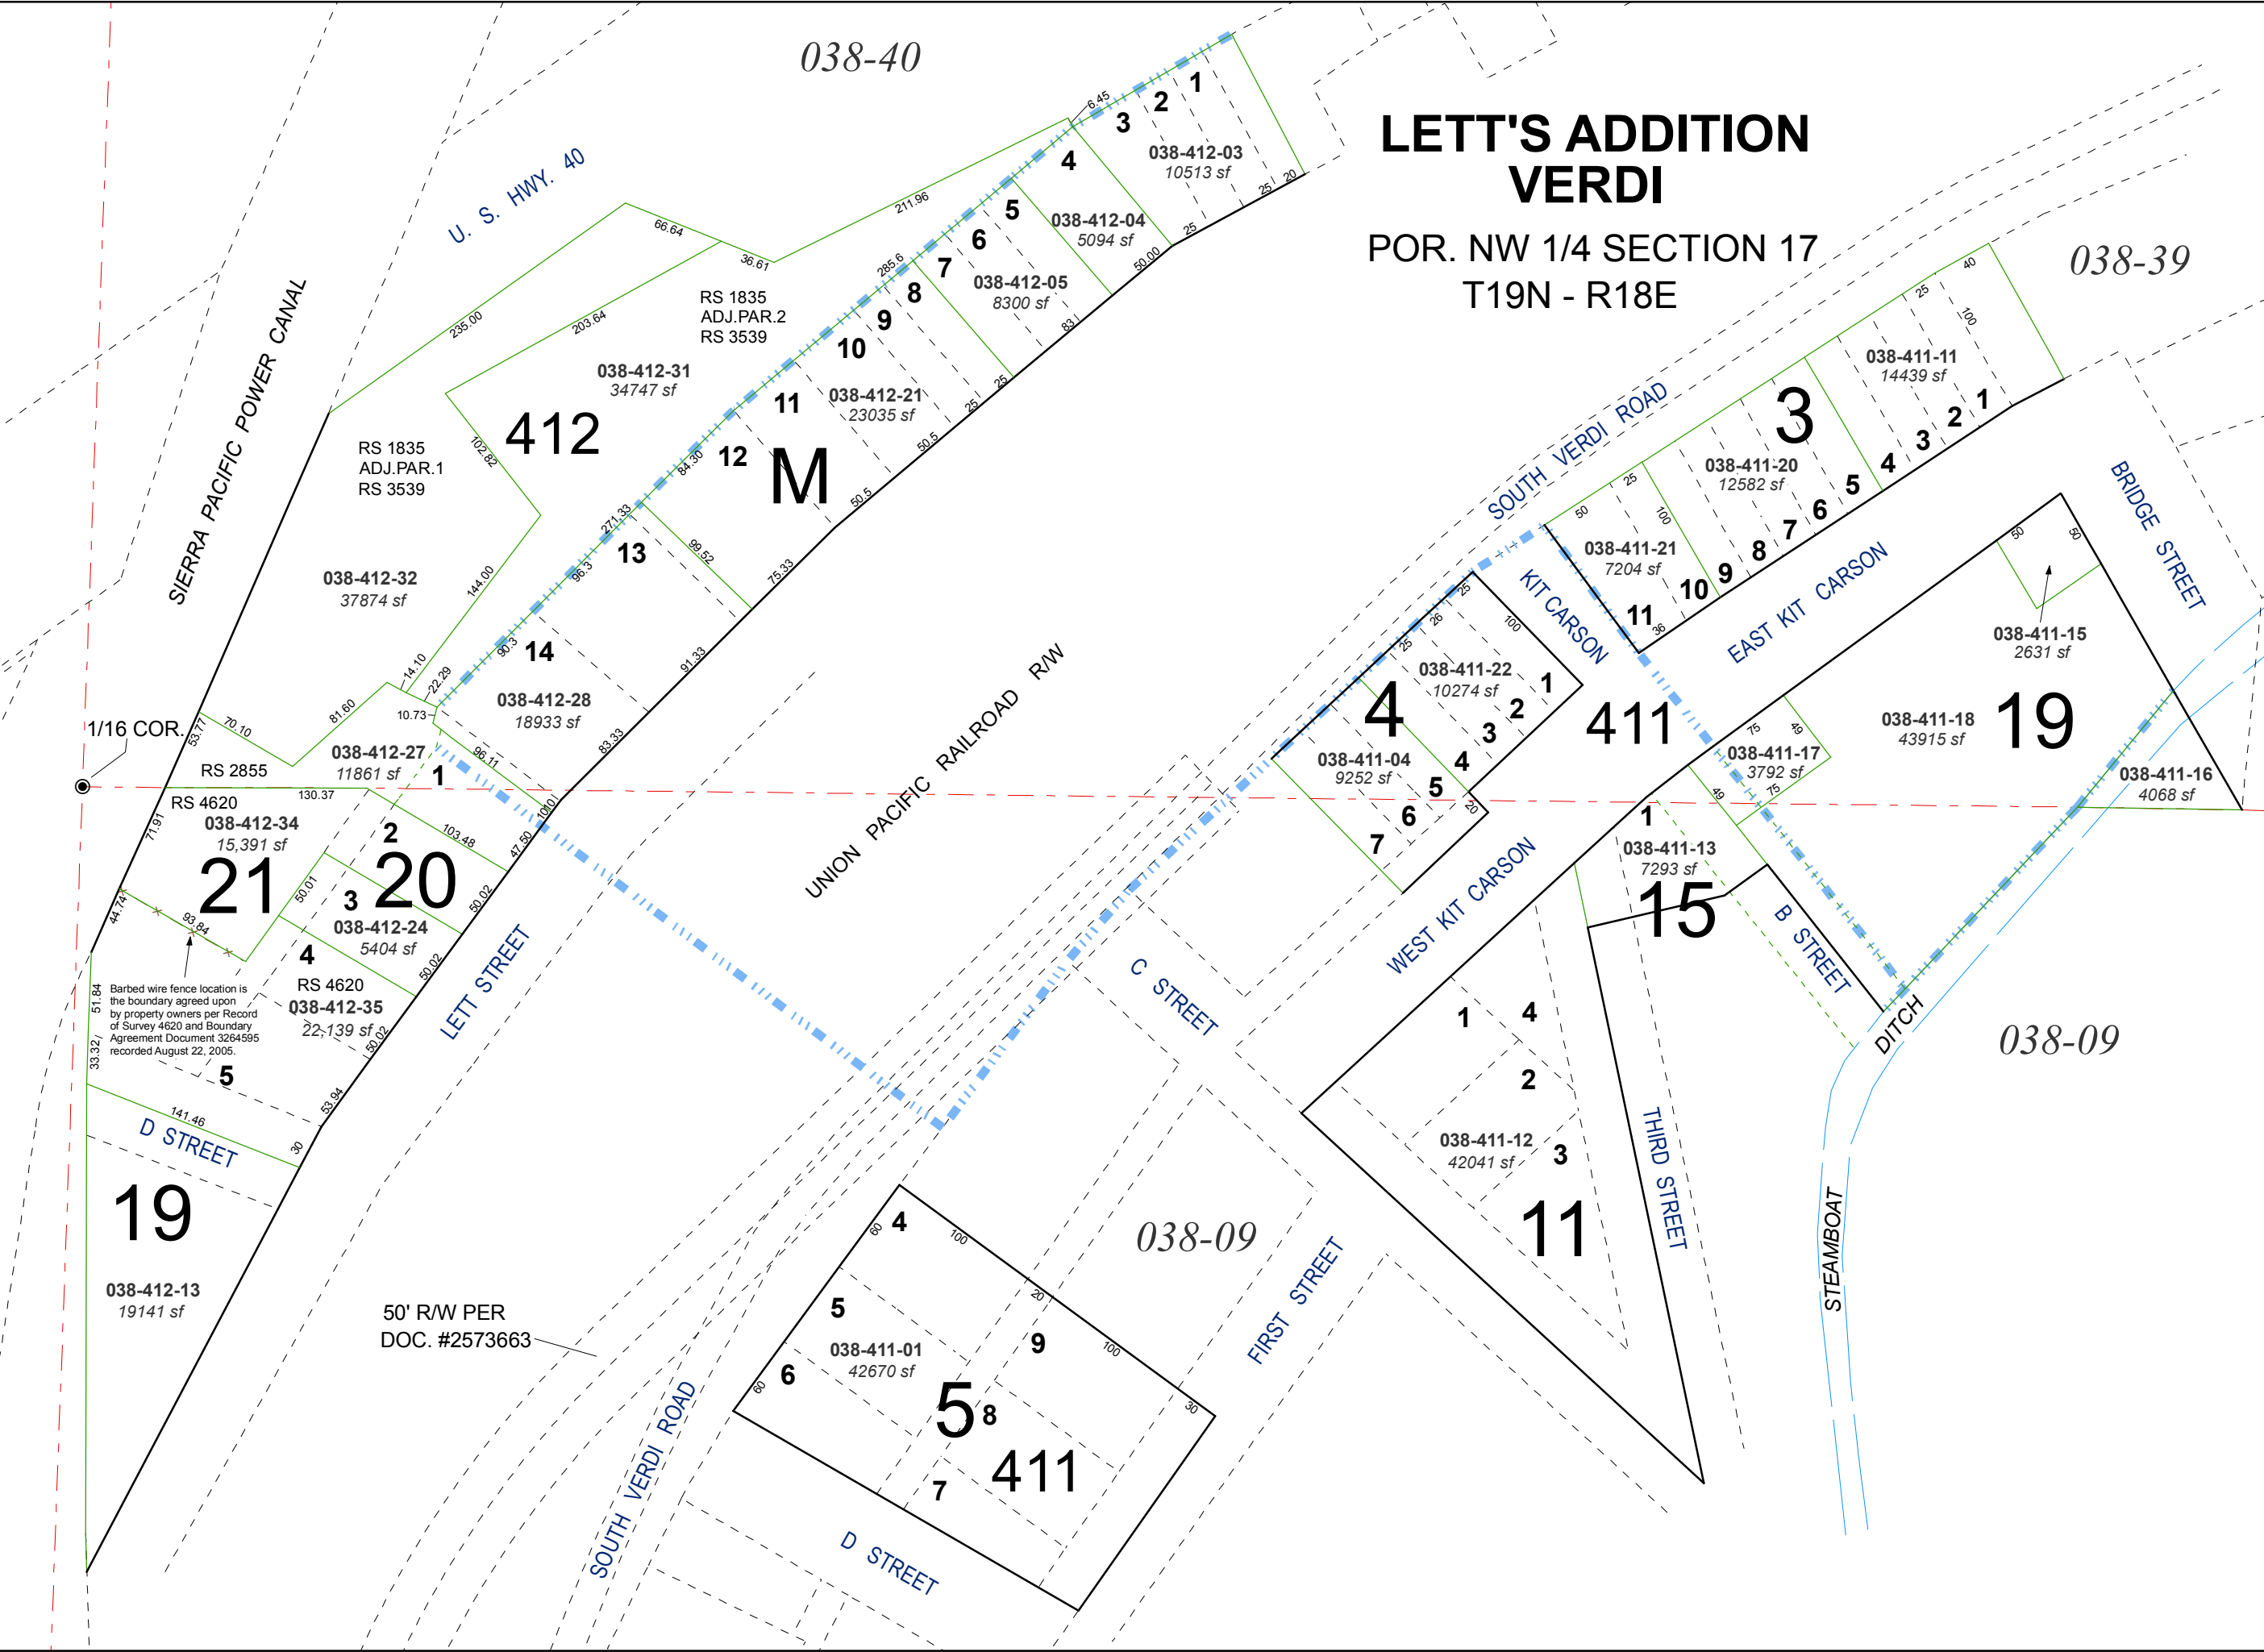

Barbed wire fence location is the boundary agreed upon by property owners per Record of Survey 4620 and Boundary Agreement Document 3264595 recorded August 22, 2005.