

(#2084)

38-83


038-62

# GLEN MEADOWS VILLAGE

A MOBILE HOME SUBDIVISION

PORTION OF SECTIONS 8 & 9, T19N - R18E

1/172 INTEREST TO EACH IN COMMON AREA

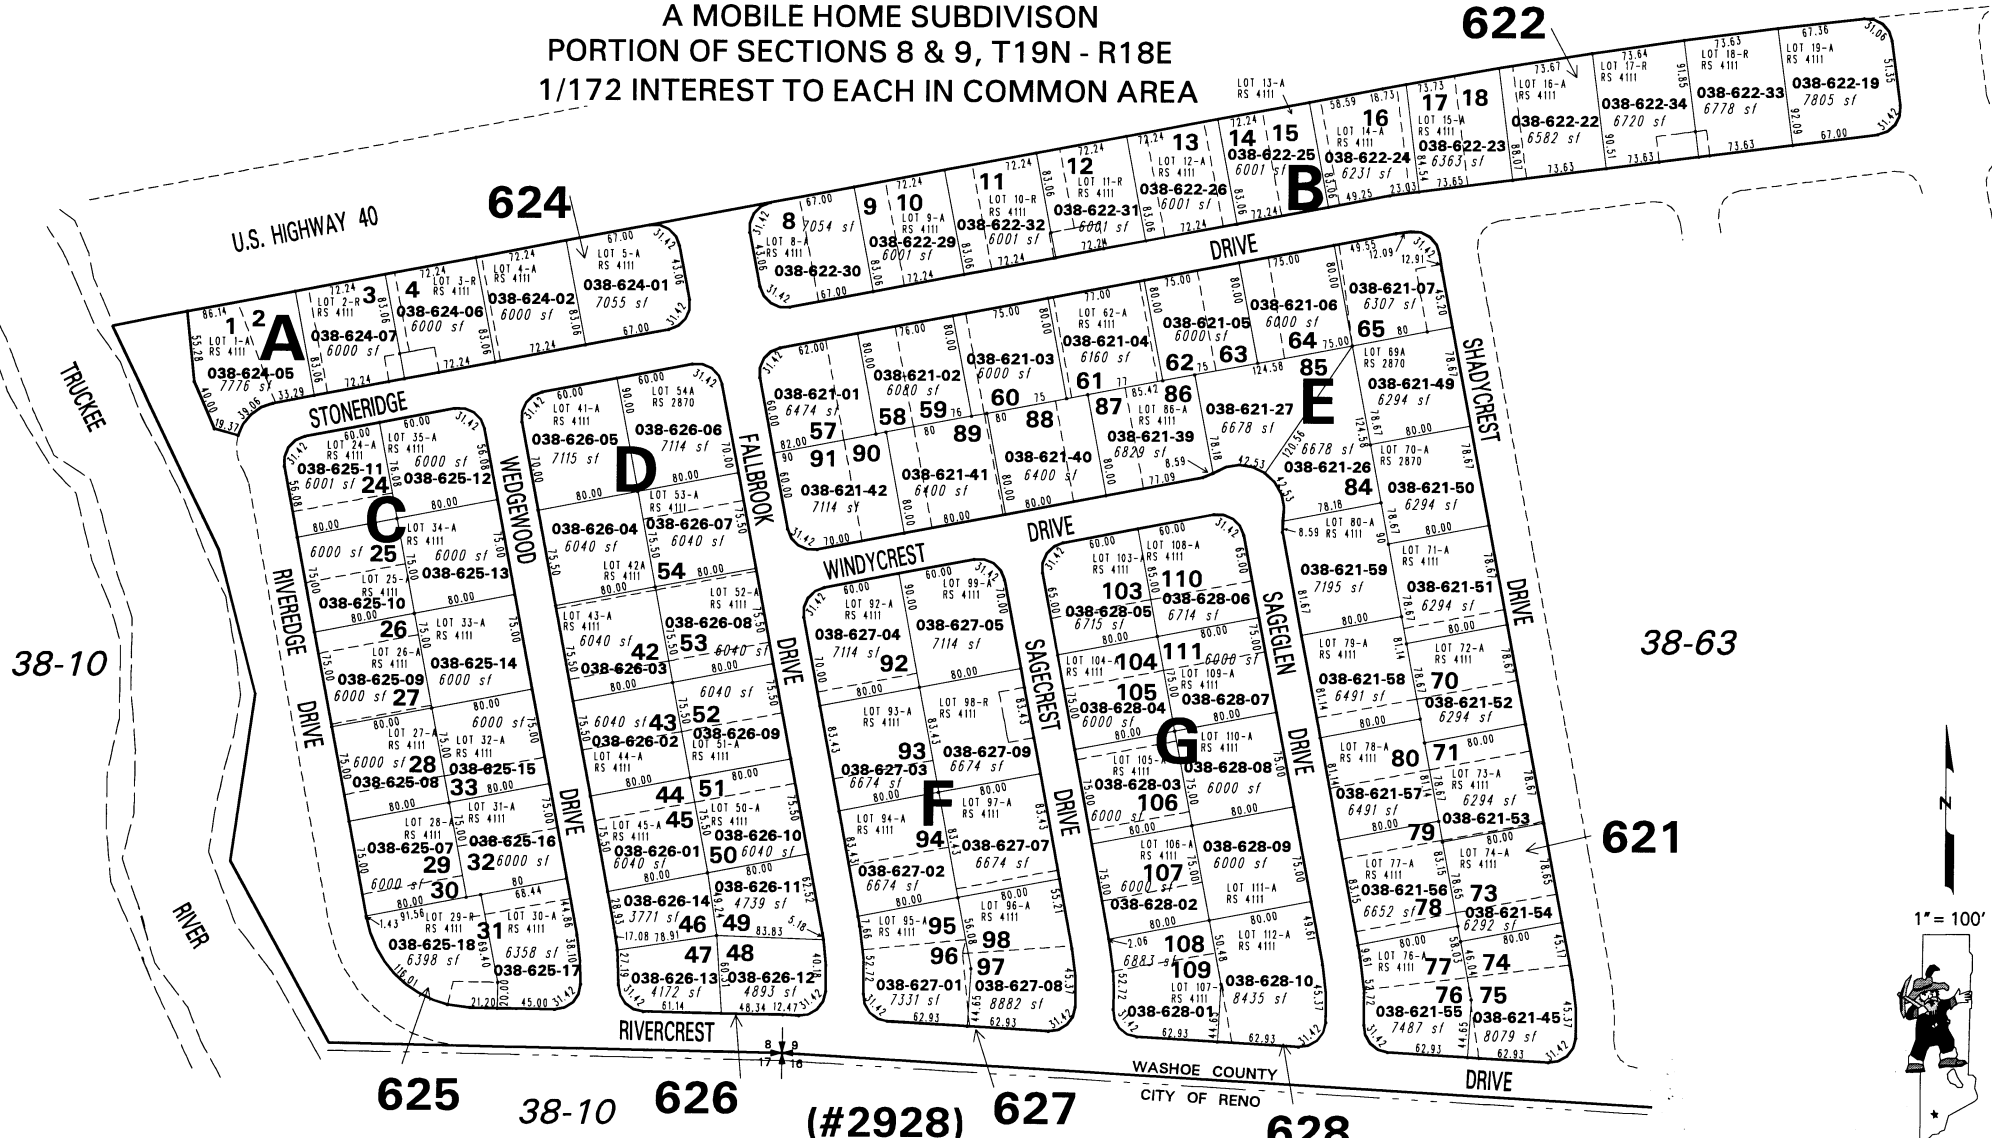

## MAP OF REVERSION TO ACREAGE

A PORTION OF GLEN MEADOWS VILLAGE

Office of Washoe County Assessor, Nevada - Robert W. McGowan

This area previously shown on \_\_\_\_\_

Drawn by CFB 5/18/95

Revised HCS 1/8/03

NOTE: Areas of parcels which are less than 2 acres are shown in square feet.

NOTE: This map is prepared for the use of the Washoe County Assessor for assessment and illustrative purposes only. It does not represent a survey of the premises. No liability is assumed as to the sufficiency or the accuracy of the data delineated hereon.