

(#2084)

38-83

# GLEN MEADOWS VILLAGE

A MOBILE HOME SUBDIVISION  
PORTION OF SECTIONS 8 & 9, T19N - R18E  
1/172 INTEREST TO EACH IN COMMON AREA

635

38-62

631

38-1

(#2928)

## MAP OF REVERSION TO ACREAGE

A PORTION OF GLEN MEADOWS VILLAGE

(#3141)

## MAP OF REVERSION TO ACREAGE

A PORTION OF GLEN MEADOWS VILLAGE

(#4096)

## REVERSION TO ACREAGE

RIVER OAKS AT VERDI

38-62

38-10


WASHOE COUNTY  
CITY OF RENO

This area previously shown on

NOTE: Areas of parcels which are less than 2 acres are shown in square feet.

Office of Washoe County Assessor, Nevada - Robert W. McGowan

Drawn by CFB 5/22/95  
Revised HCS 1/8/03

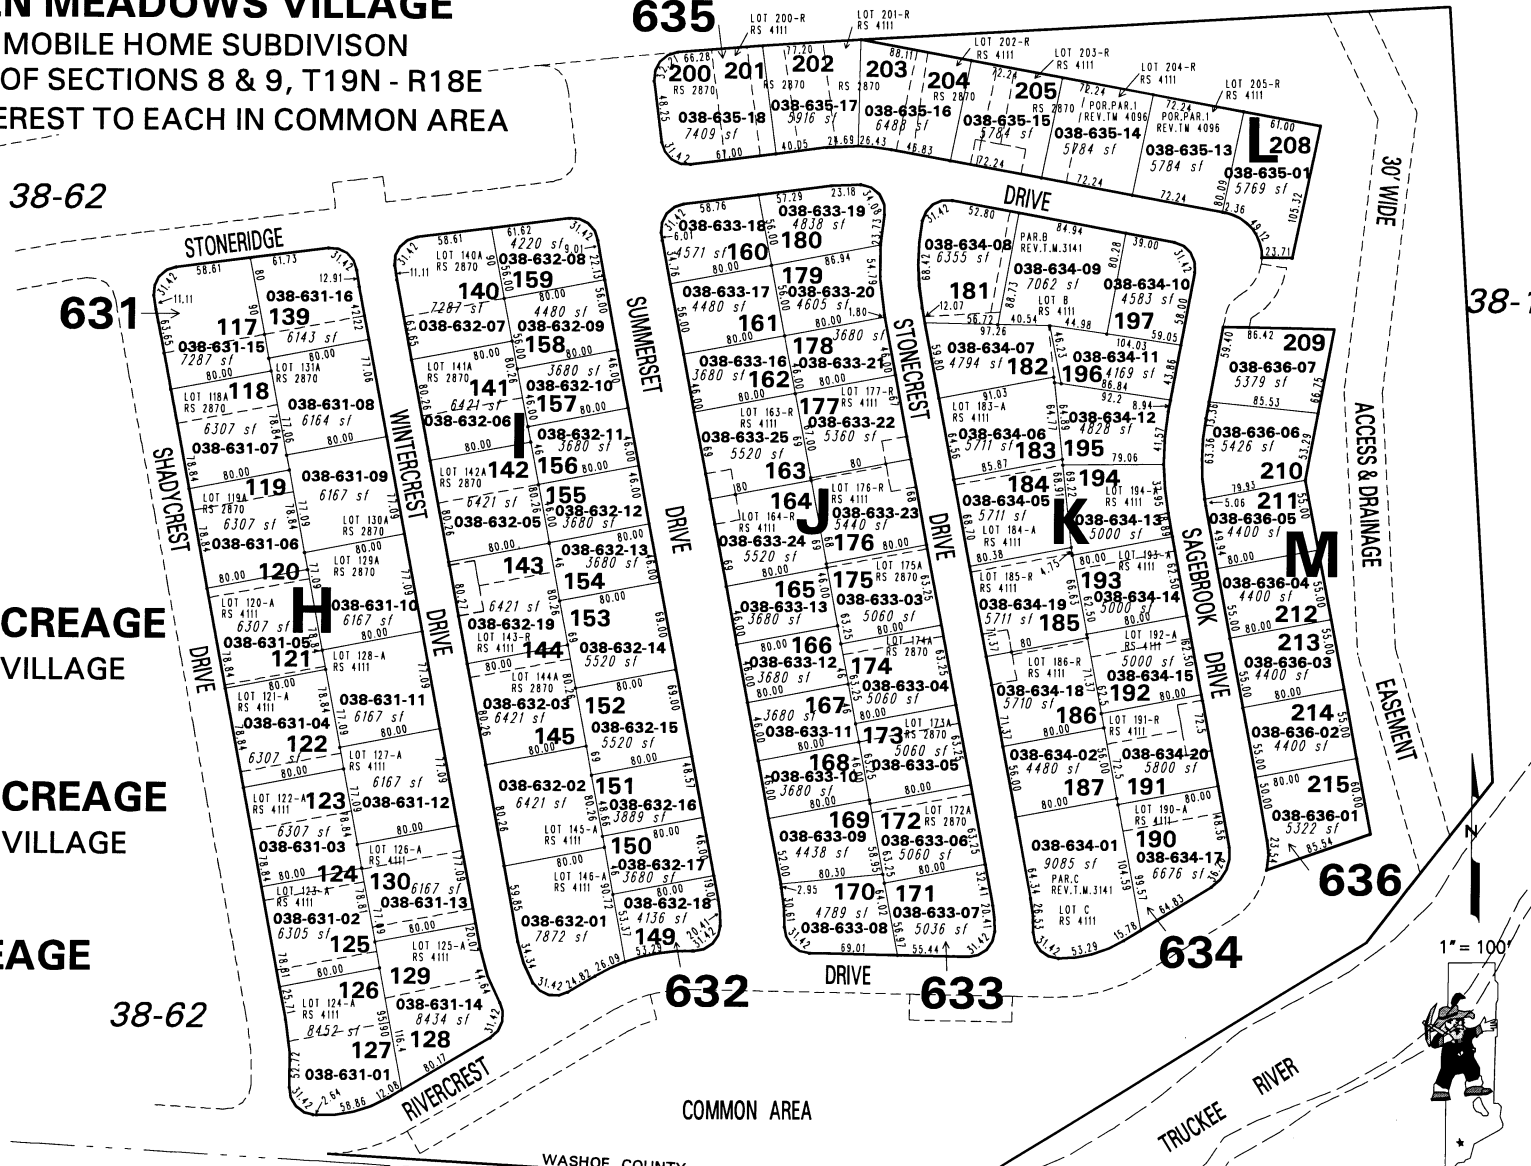

NOTE: This map is prepared for the use of the Washoe County Assessor for assessment and illustrative purposes only. It does not represent a survey of the premises. No liability is assumed as to the sufficiency or the accuracy of the data delineated hereon.