


# RIVERDALE SUBDIVISION UNIT NO. 1 (#2500)

## PORTION OF E 1/2 SECTION 7 & W 1/2 SECTION 8, T19N - R18E

038-69

CURRENT AS OF  
MAR 03 2006  
WASHOE CO. ASSESSOR

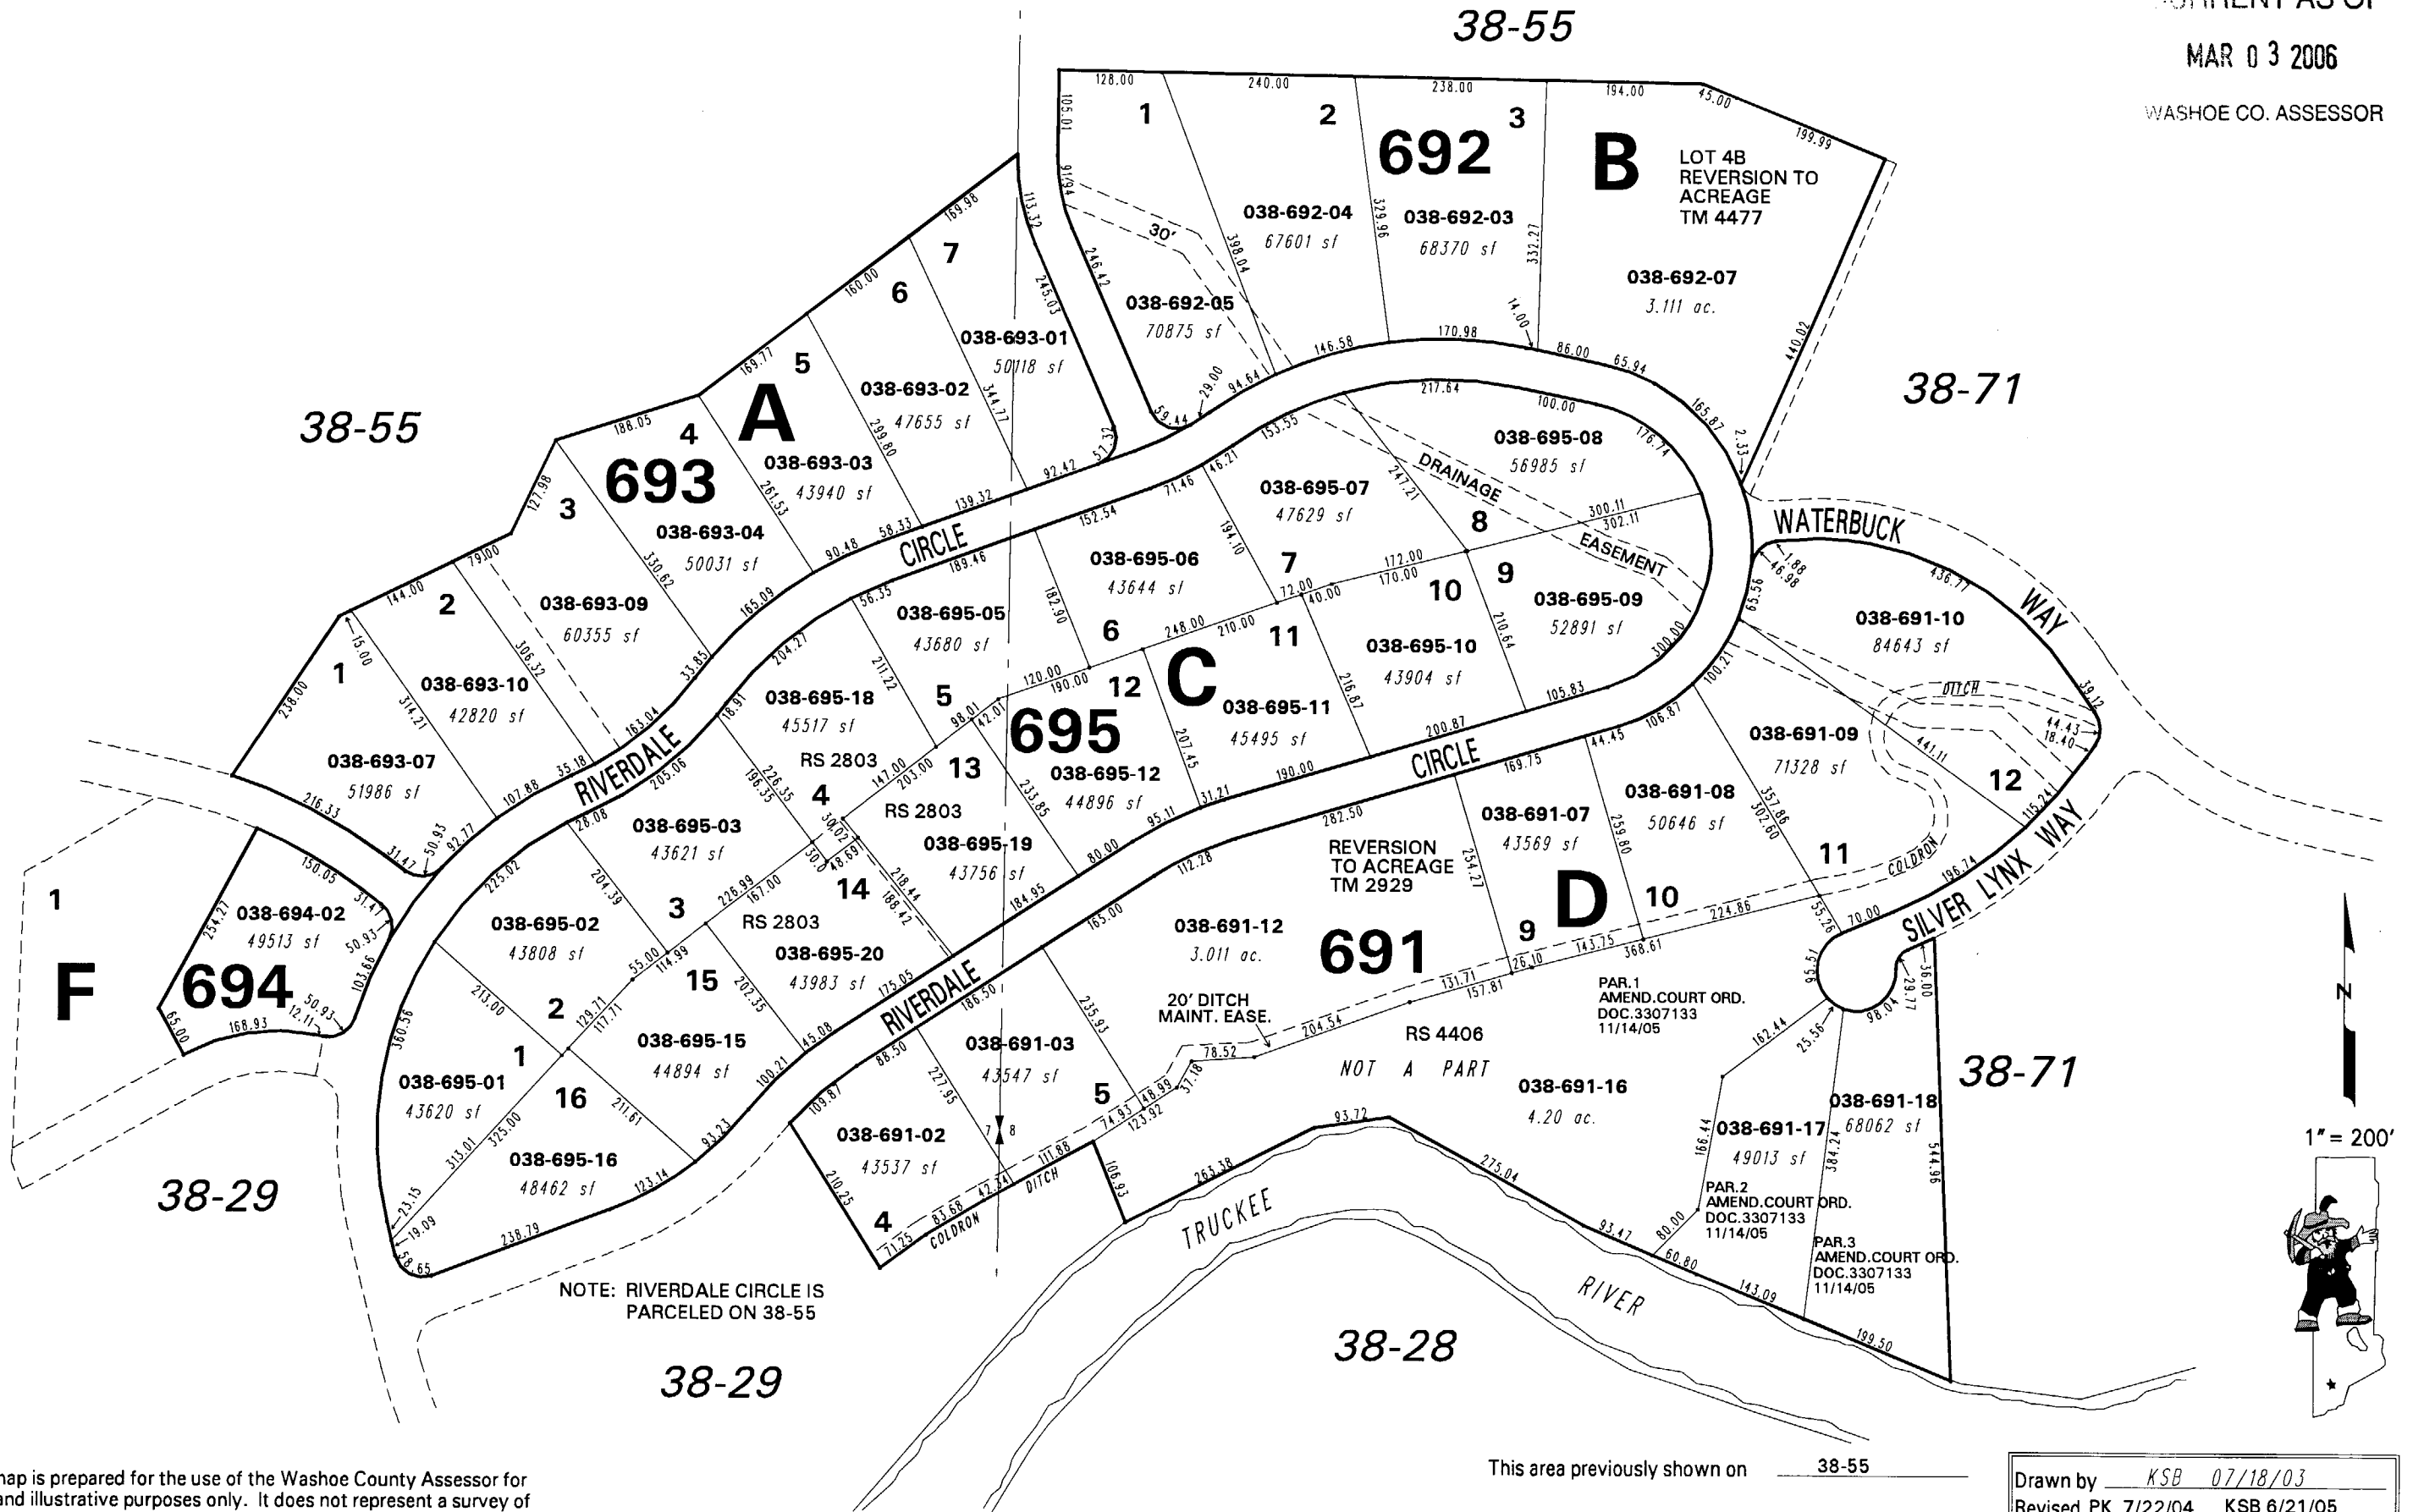

NOTE: This map is prepared for the use of the Washoe County Assessor for assessment and illustrative purposes only. It does not represent a survey of the premises. No liability is assumed as to the sufficiency or the accuracy of the data delineated hereon.

Office of Washoe County Assessor, Nevada - Robert W. McGowan

This area previously shown on 38-55

NOTE: Areas of parcels which are less than 2 acres are shown in square feet.

Drawn by KSB 07/18/03  
Revised PK 7/22/04 KSB 6/21/05  
CFB 2/4/2006