


AMENDED SIERRA HIGHLANDS UNIT NO. 7  
PORTION OF SECTION 8, T19N-R19E.

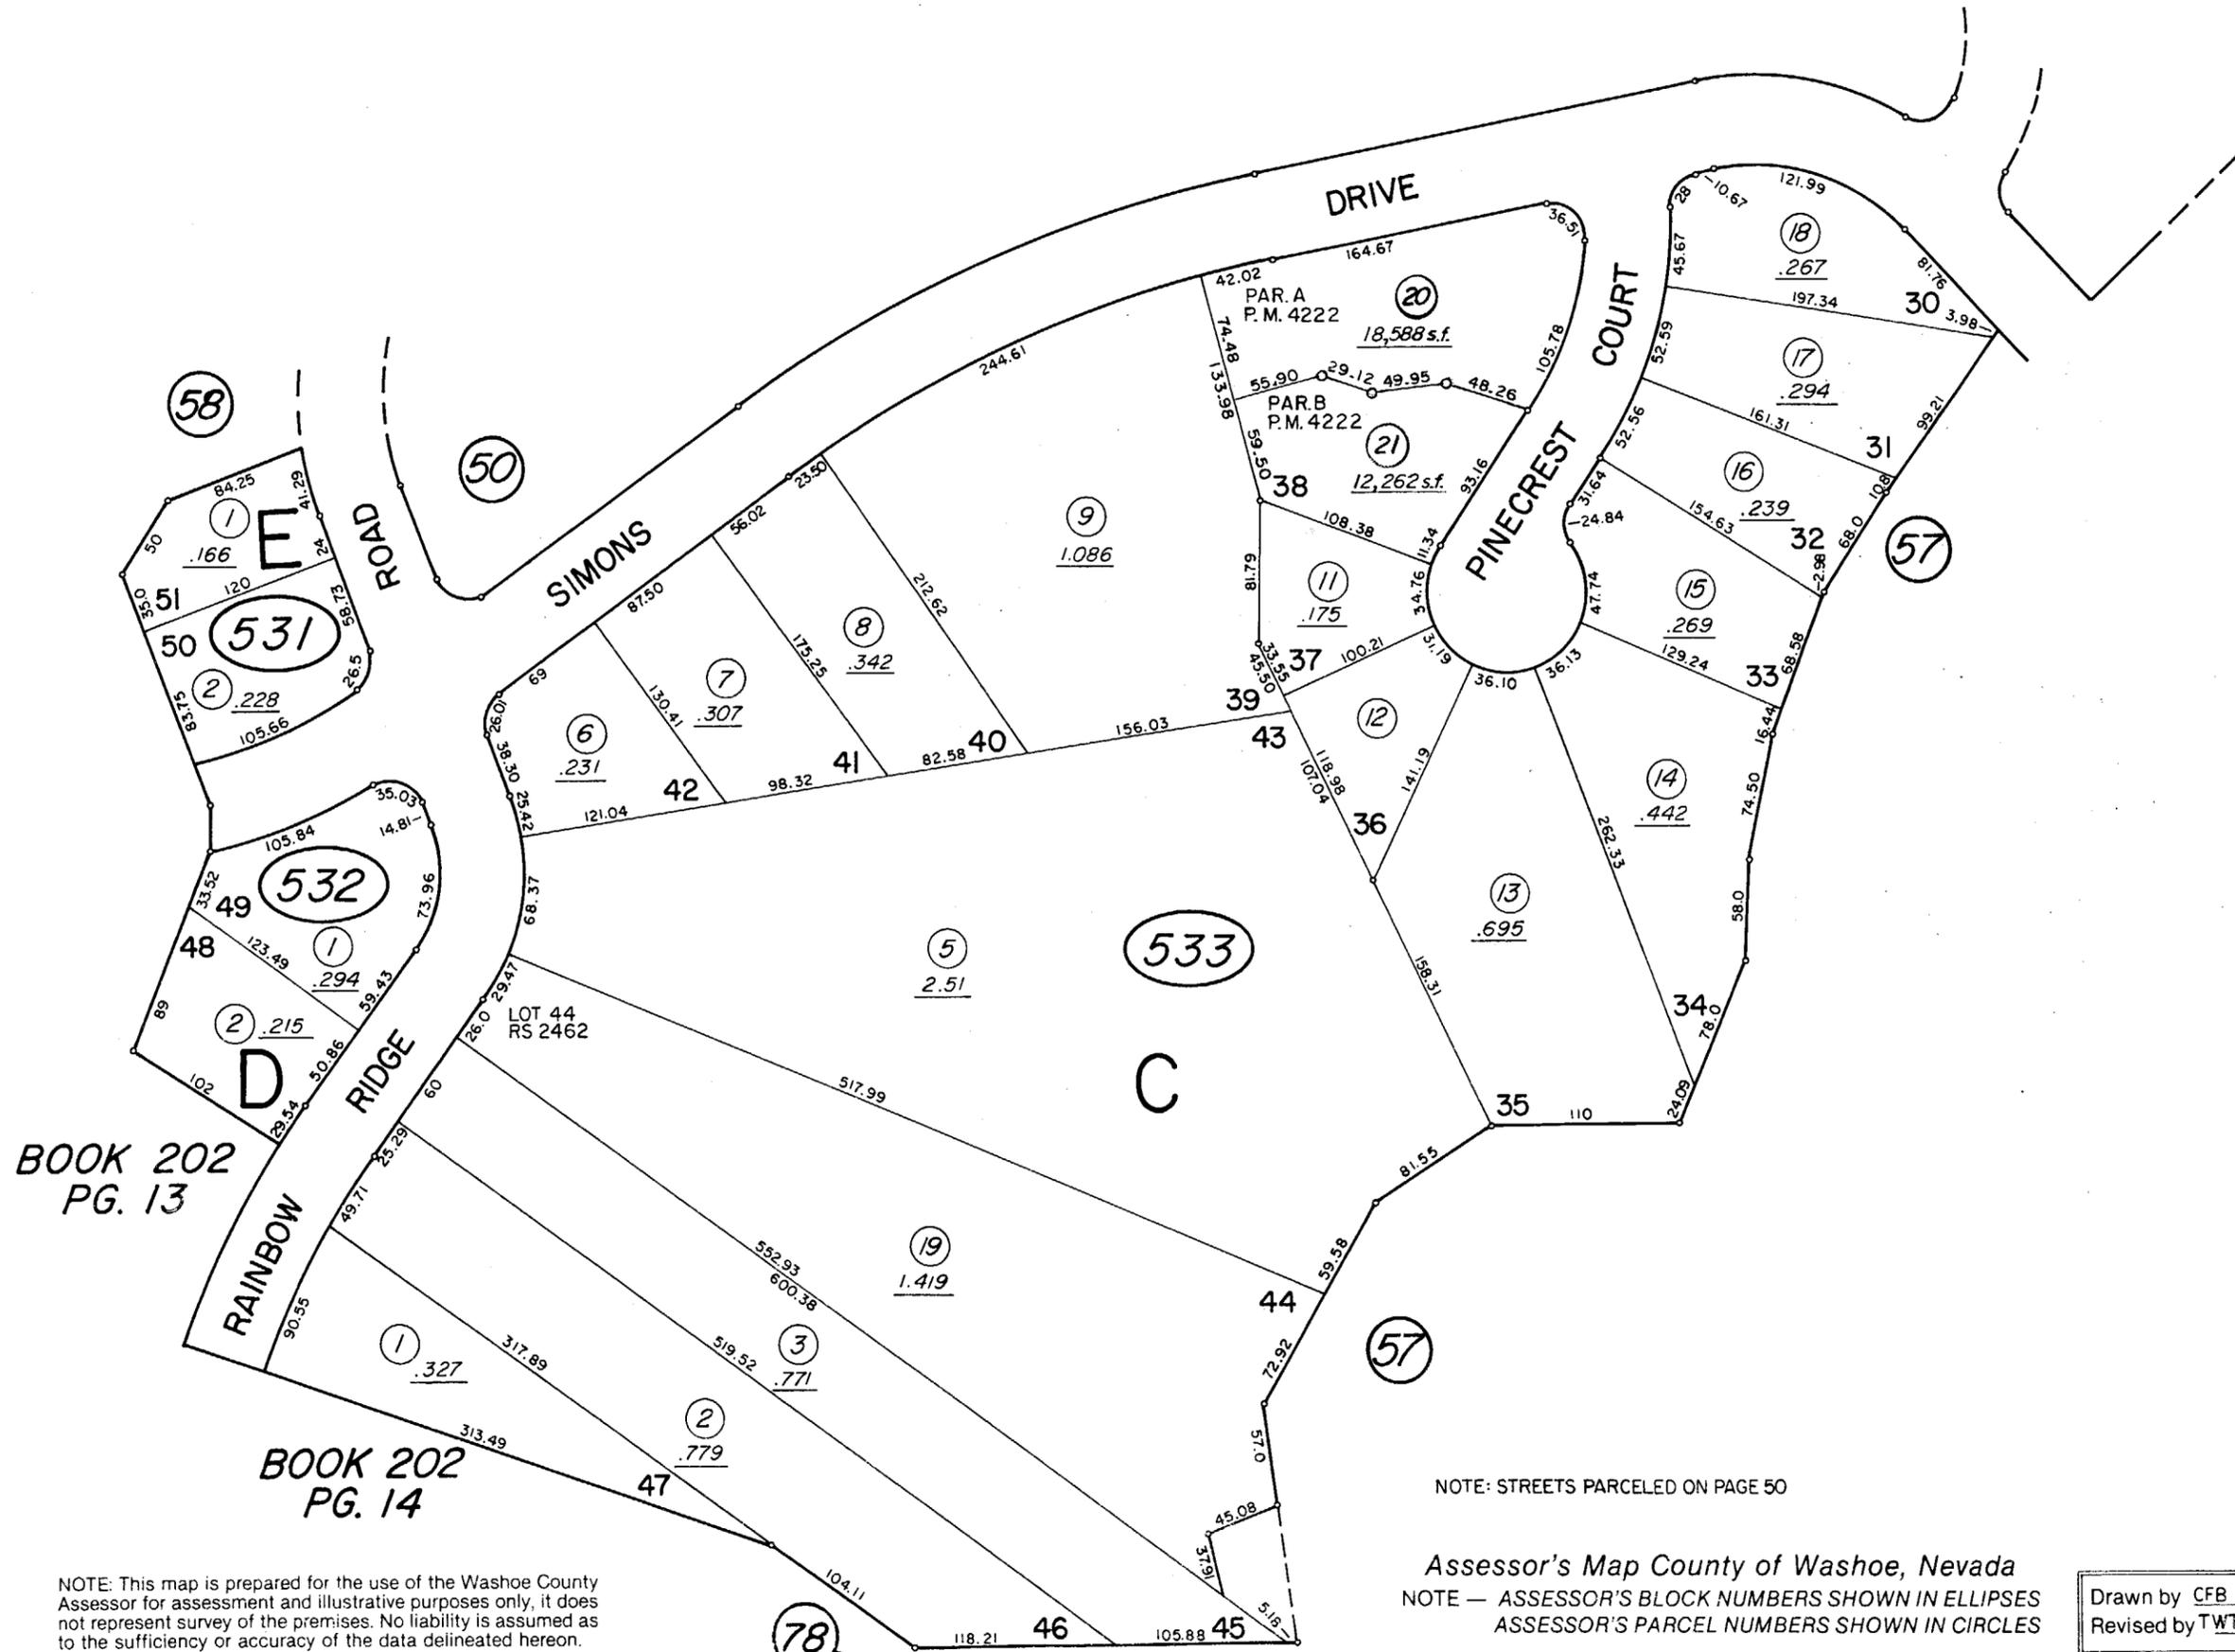

BOOK 202  
PG. 13

BOOK 202  
PG. 14

NOTE: This map is prepared for the use of the Washoe County Assessor for assessment and illustrative purposes only, it does not represent survey of the premises. No liability is assumed as to the sufficiency or accuracy of the data delineated hereon.

NOTE: STREETS PARCELED ON PAGE 50

Assessor's Map County of Washoe, Nevada  
NOTE — ASSESSOR'S BLOCK NUMBERS SHOWN IN ELLIPSES  
ASSESSOR'S PARCEL NUMBERS SHOWN IN CIRCLES

Drawn by CFB 6/89  
Revised by TWT 8/3/99, 8/10/04