


(#2706)  
**LAKERIDGE SPRINGS UNIT THREE**  
 A PLANNED UNIT DEVELOPMENT  
 A PORTION OF PARCELS 2,3 & 4 OF PARCEL MAP 2060  
 PORTION OF THE SE 1/4 SECTION 34, T19N - R19E

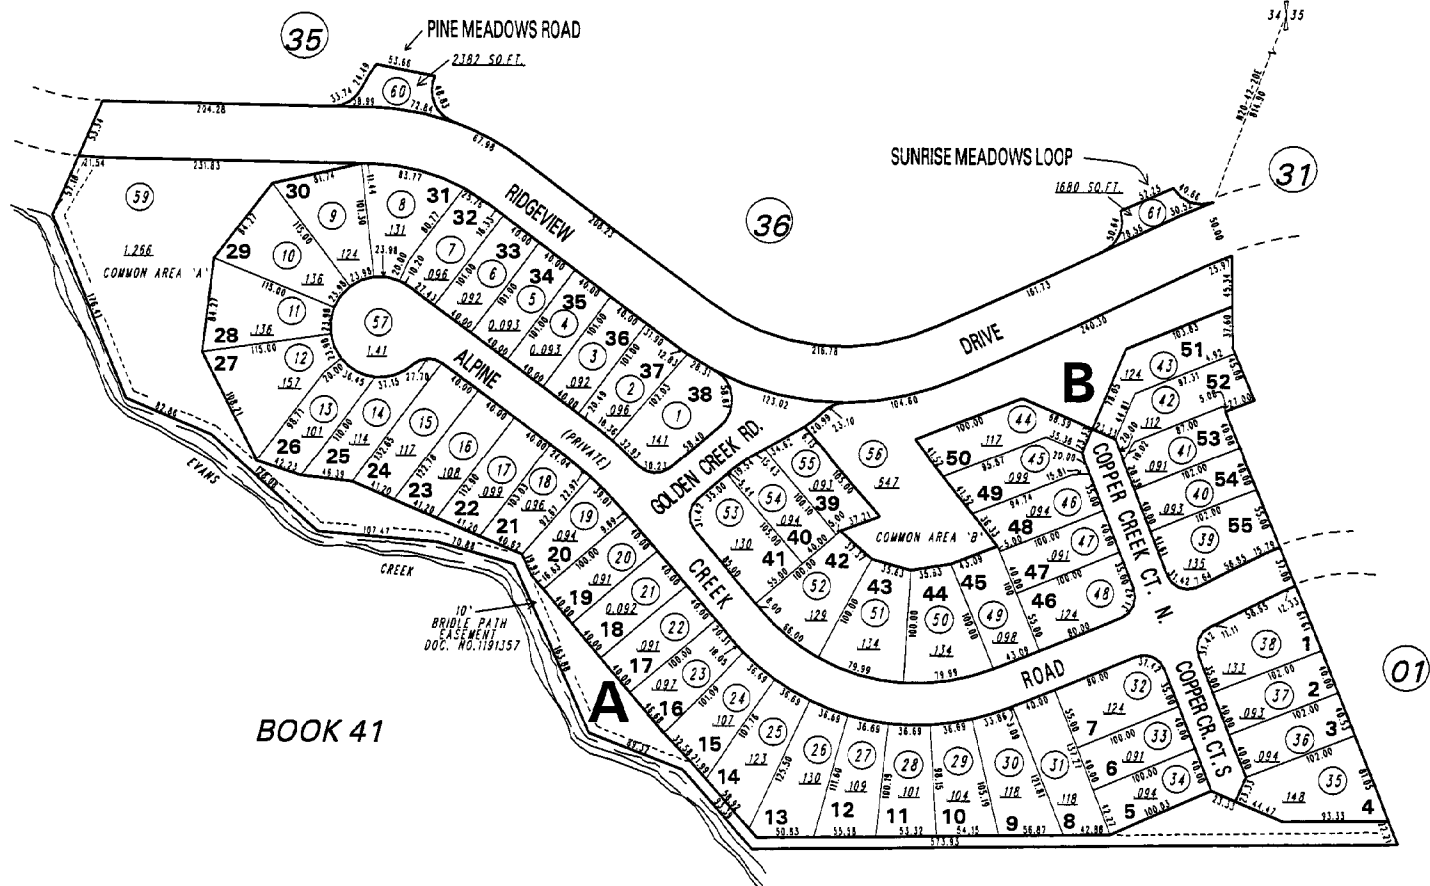

NOTE: This map is prepared for the use of the Washoe County Assessor for assessment and illustrative purposes only. It does not represent a survey of the premises. No liability is assumed as to the sufficiency or the accuracy of the data delineated hereon.

Office of Washoe County Assessor, Nevada - Robert W. McGowan

NOTE:  
 ASSESSOR'S BLOCK NUMBERS SHOWN IN ELLIPSES  
 ASSESSOR'S PARCEL NUMBERS SHOWN IN CIRCLES

Drawn by	GS 8/90
Revised	2/94 5/94 10/95