


(#2389) AMENDED  
COUNTRY ESTATES  
UNIT NO. 7  
A TOWN HOUSE SUBDIVISION

(#2371) AMENDED  
COUNTRY ESTATES UNIT NO. 6  
A TOWN HOUSE SUBDIVISION

PORTION NW<sup>4</sup>-SECTION 6- T.18N.- R.20E.

TO EACH AN UNDIVIDED  
1/332<sup>ND</sup> INTEREST IN ALL  
COMMON AREAS OF  
COUNTRY ESTATES UNITS  
2 THRU 7 & CRYSTAL LAKE  
UNIT NO. 1A

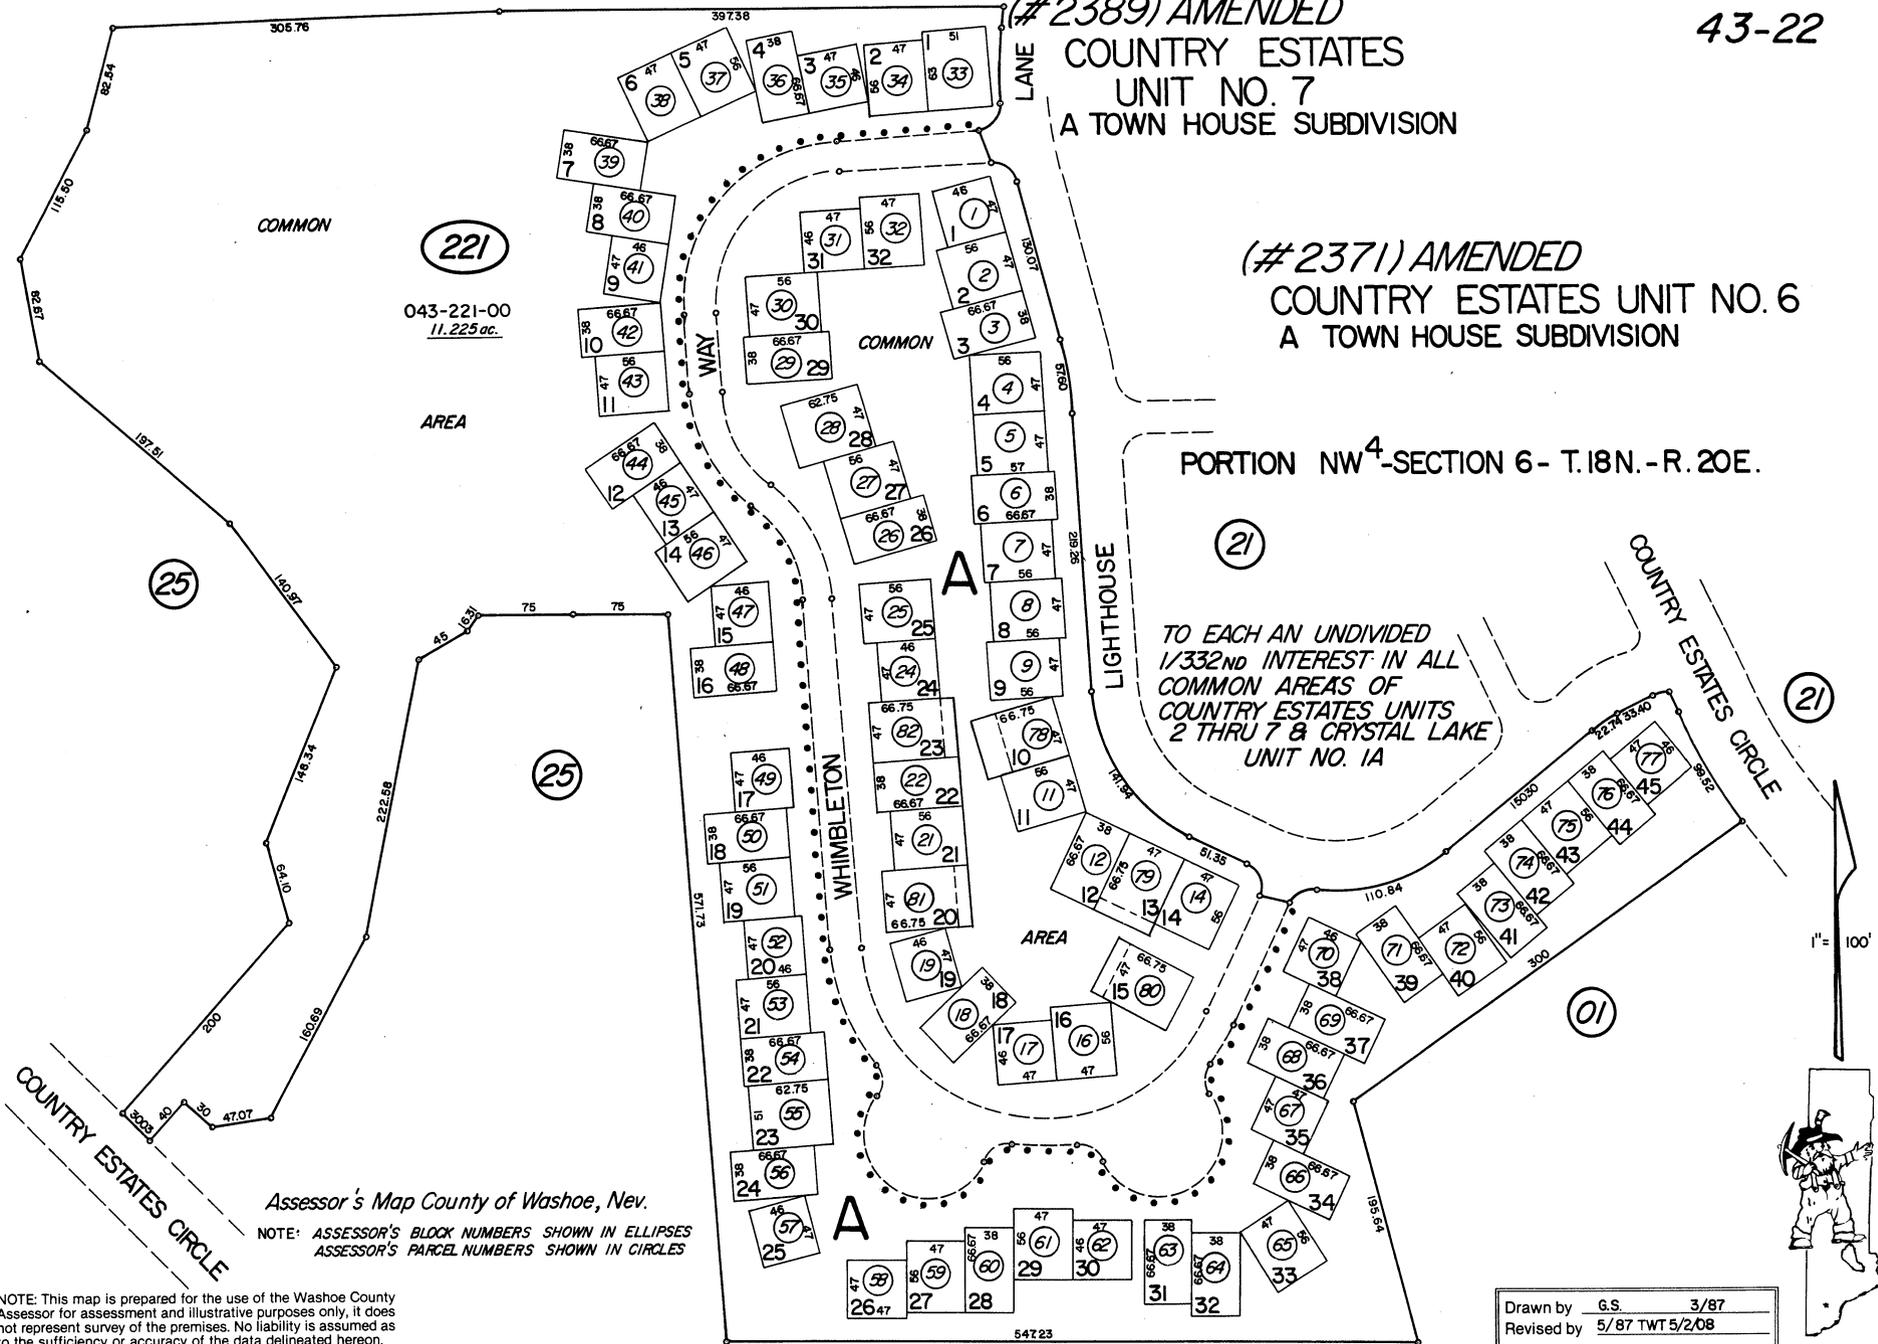

221

043-221-00  
11.225 ac.

AREA

25

25

21

21

01

Assessor's Map County of Washoe, Nev.

NOTE: ASSESSOR'S BLOCK NUMBERS SHOWN IN ELLIPSES  
ASSESSOR'S PARCEL NUMBERS SHOWN IN CIRCLES

NOTE: This map is prepared for the use of the Washoe County Assessor for assessment and illustrative purposes only, it does not represent survey of the premises. No liability is assumed as to the sufficiency or accuracy of the data delineated herein.

Drawn by G.S. 3/87  
Revised by 5/87 TWT 5/2/08

