


COUNTRY ESTATES UNIT NO. 1

POR. SEC. 1, T18N-R19E
POR. SEC. 6, T18N-R20E

BOOK 40-60

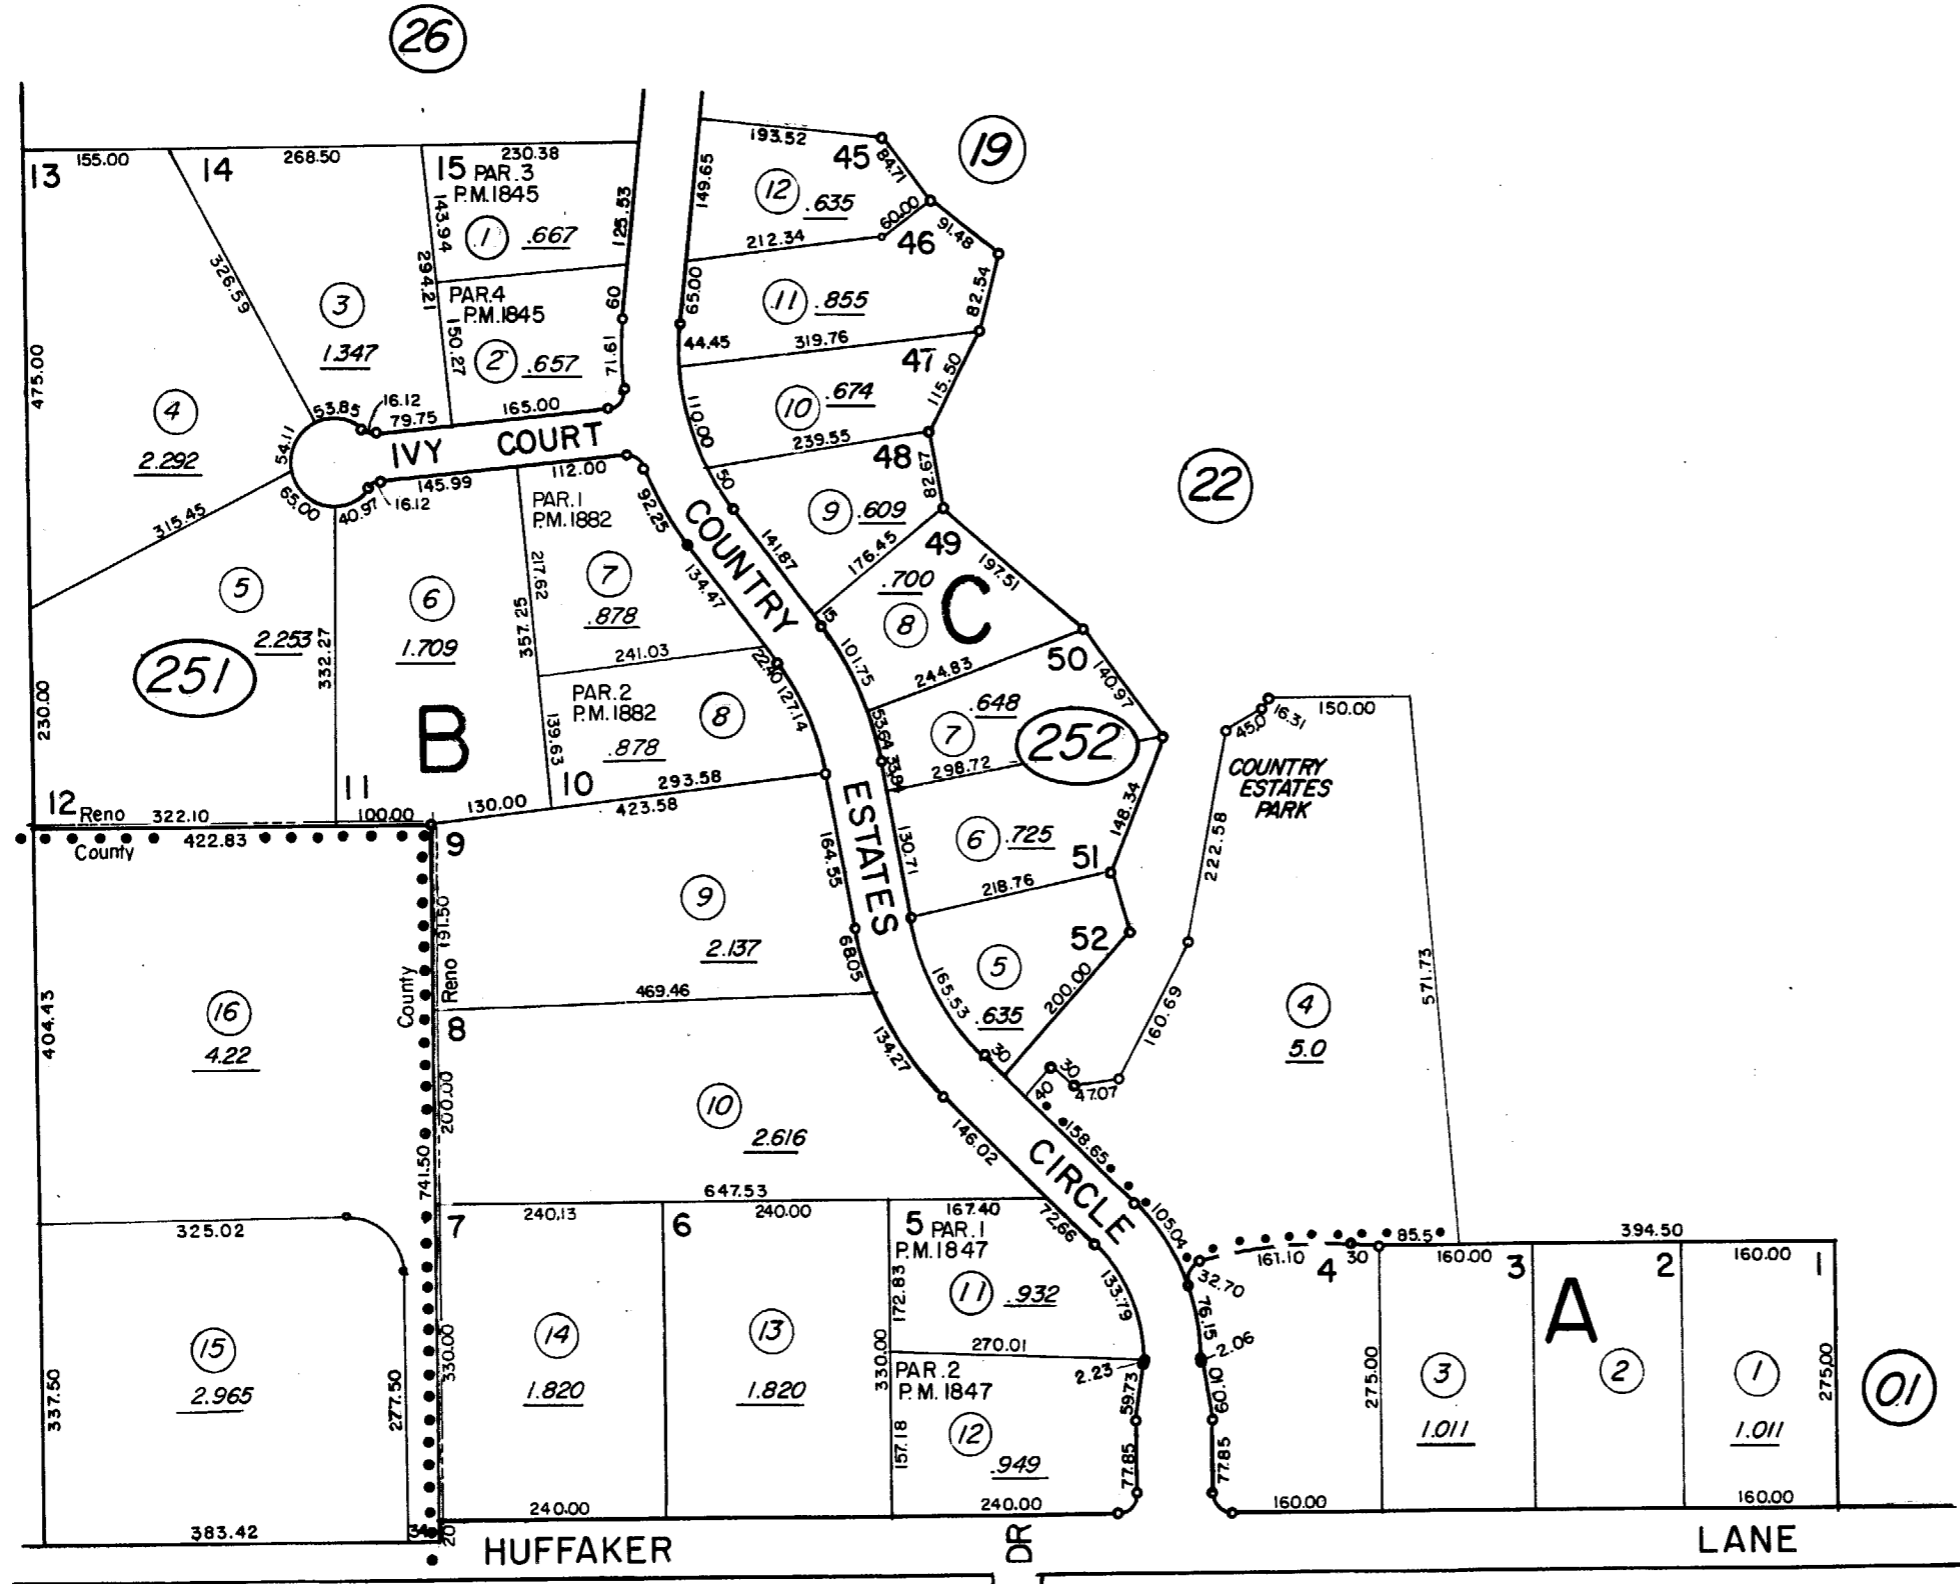

BOOK 40-62

NOTE: This Map is prepared for the use of the Washoe County Assessor for Assessment and illustrative purposes only, it does not represent survey of the premises. No liability is assumed as to the sufficiency or accuracy of the data delineated hereon.

Assessor's Map County of Washoe, Nevada

NOTE - ASSESSOR'S BLOCK NUMBERS SHOWN IN ELLIPSES
ASSESSOR'S PARCEL NUMBERS SHOWN IN CIRCLES

drawn by	MARY CRAIG	5/79
revised	10/79 8/85 9/85 3/86	
superseded	2/92 1/98	