


CASAZZA RANCH ESTATES (PHASE 2)

BOOK 43

44-29

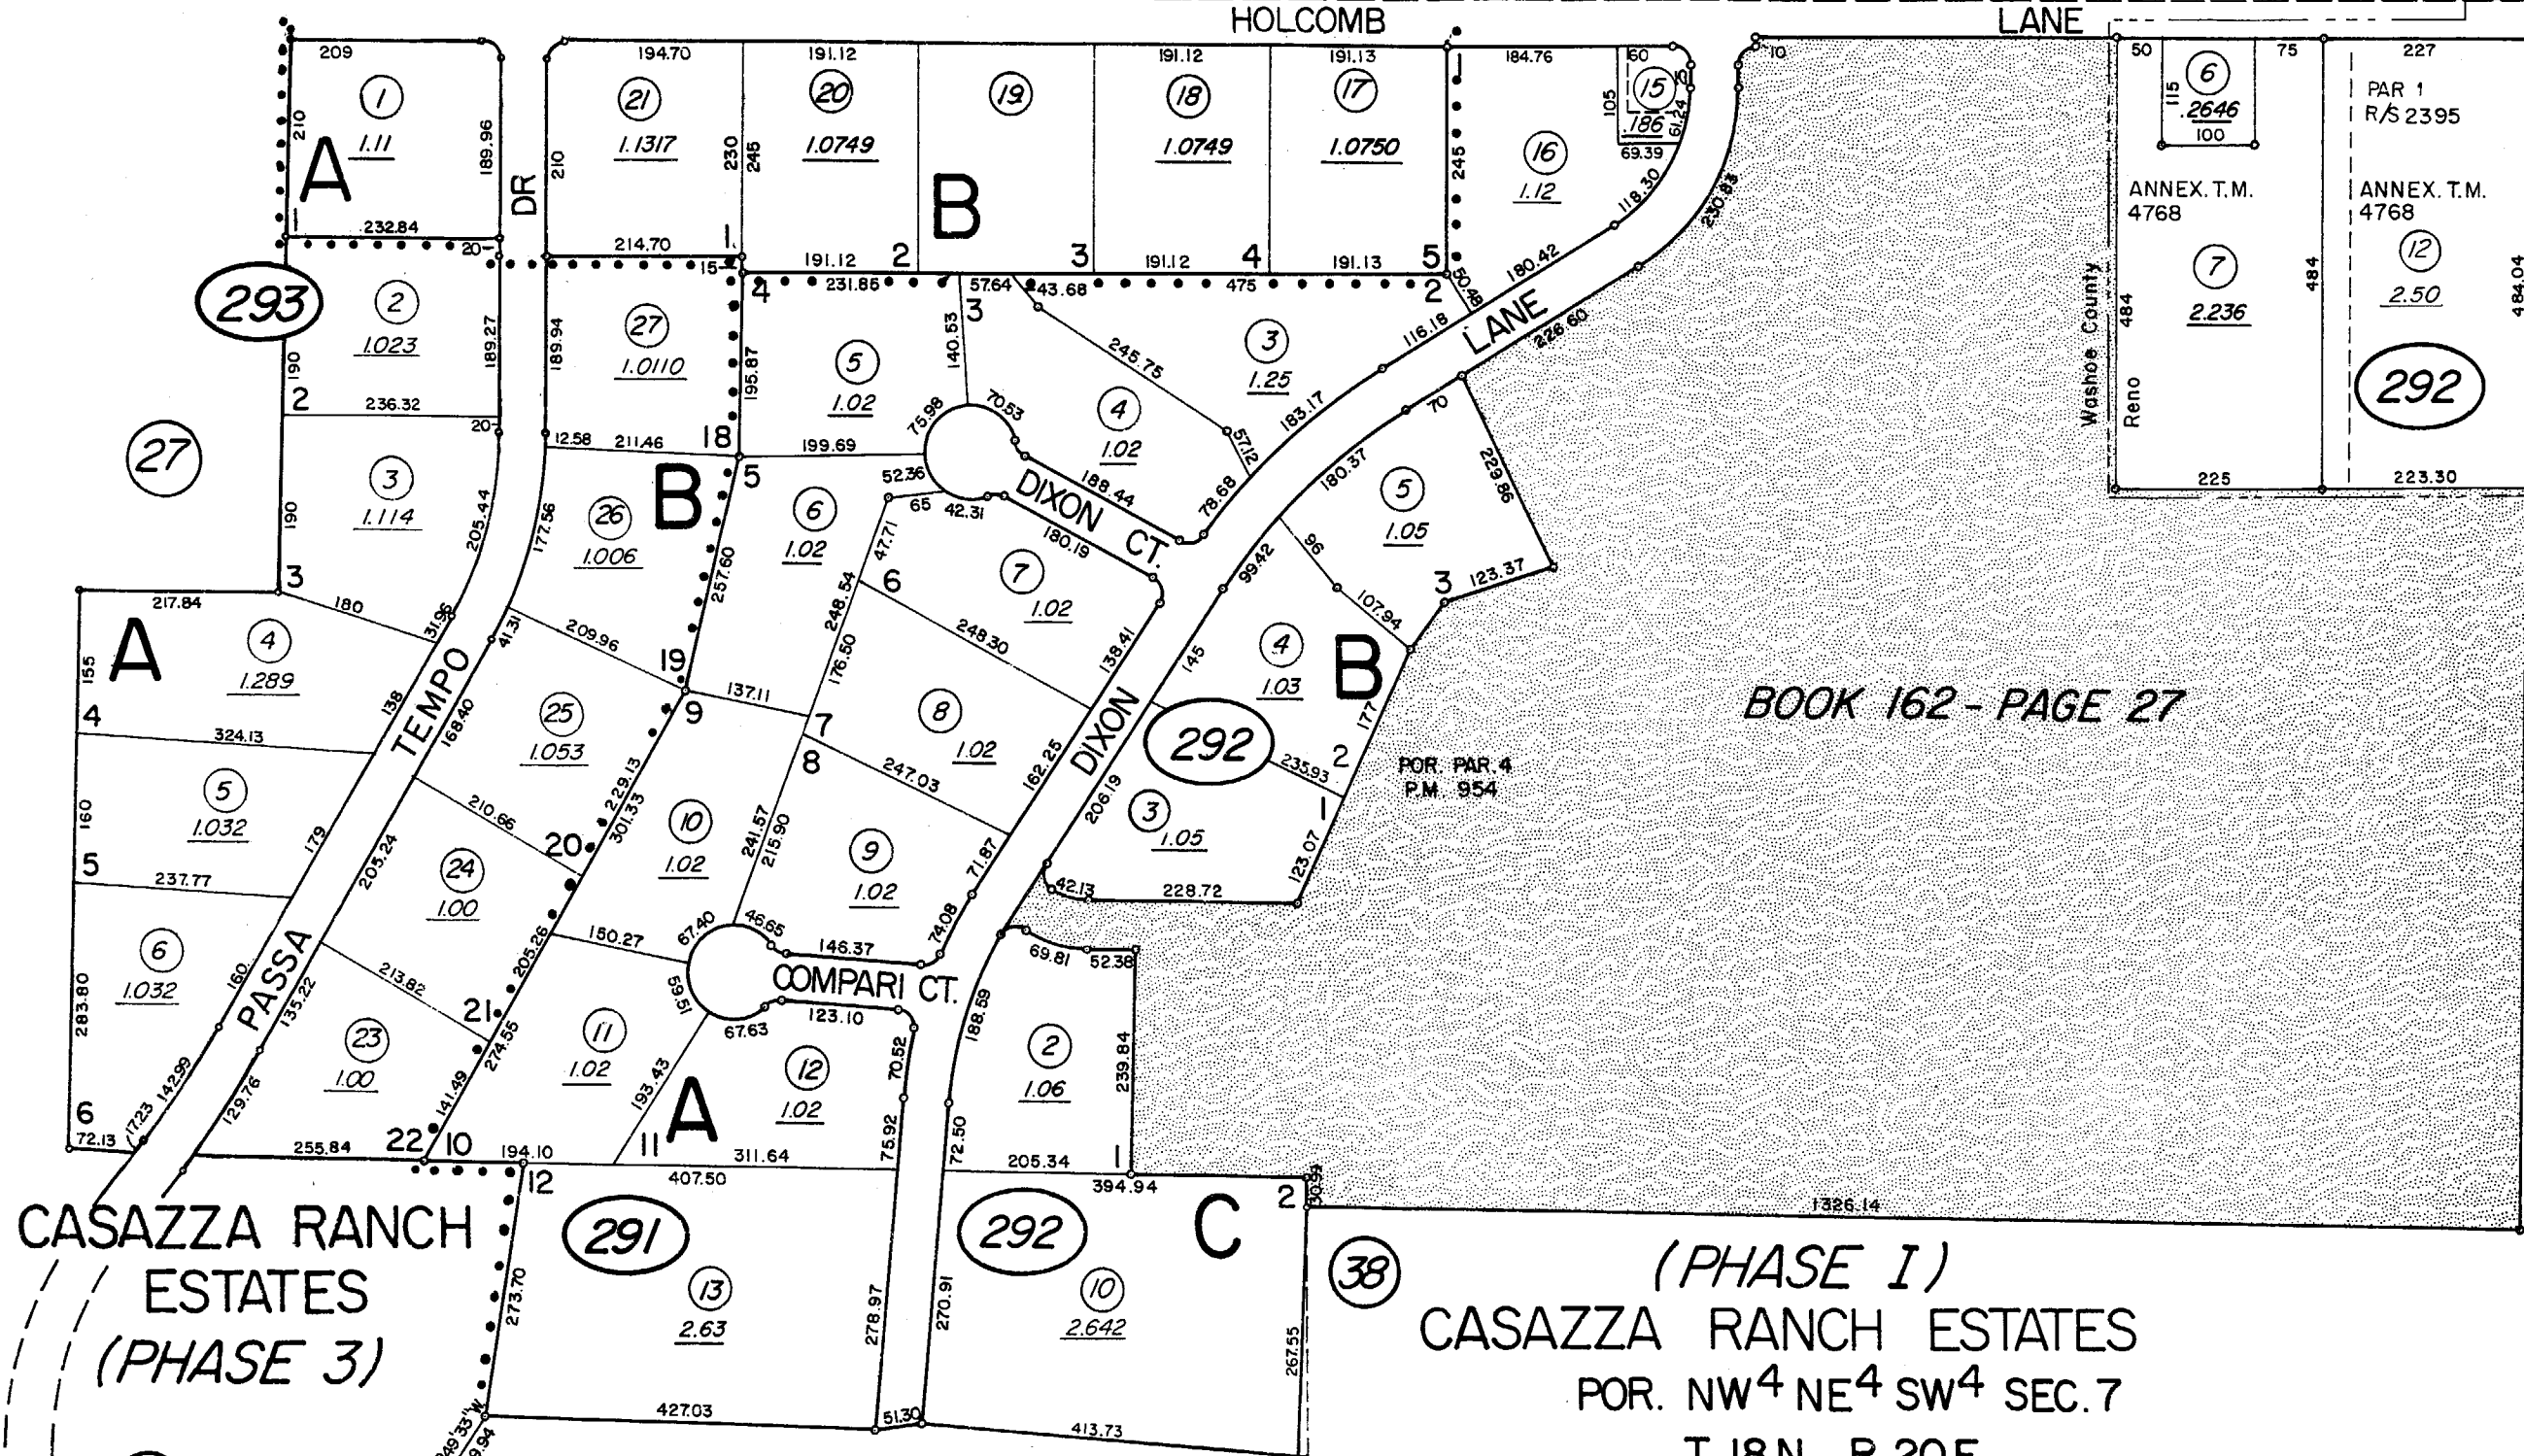

CASAZZA RANCH ESTATES (PHASE 3)

BOOK 162

(PHASE I)
CASAZZA RANCH ESTATES
POR. NW⁴ NE⁴ SW⁴ SEC. 7
T. 18 N. - R. 20 E.

BOOK 162 - PAGE 27

NOTE: This map is prepared for the use of the Washoe County Assessor for assessment and illustrative purposes only, it does not represent survey of the premises. No liability is assumed as to the sufficiency or accuracy of the data delineated hereon.

Assessor's Map County of Washoe, Nevada
NOTE - ASSESSOR'S BLOCK NUMBERS SHOWN IN ELLIPSES
ASSESSOR'S PARCEL NUMBERS SHOWN IN CIRCLES

Drawn by G.S. 1/87
Revised by CFB 5/08/07

