


(#1868) GALENA FOREST ESTATES UNIT ONE A DENSITY SUBDIVISION

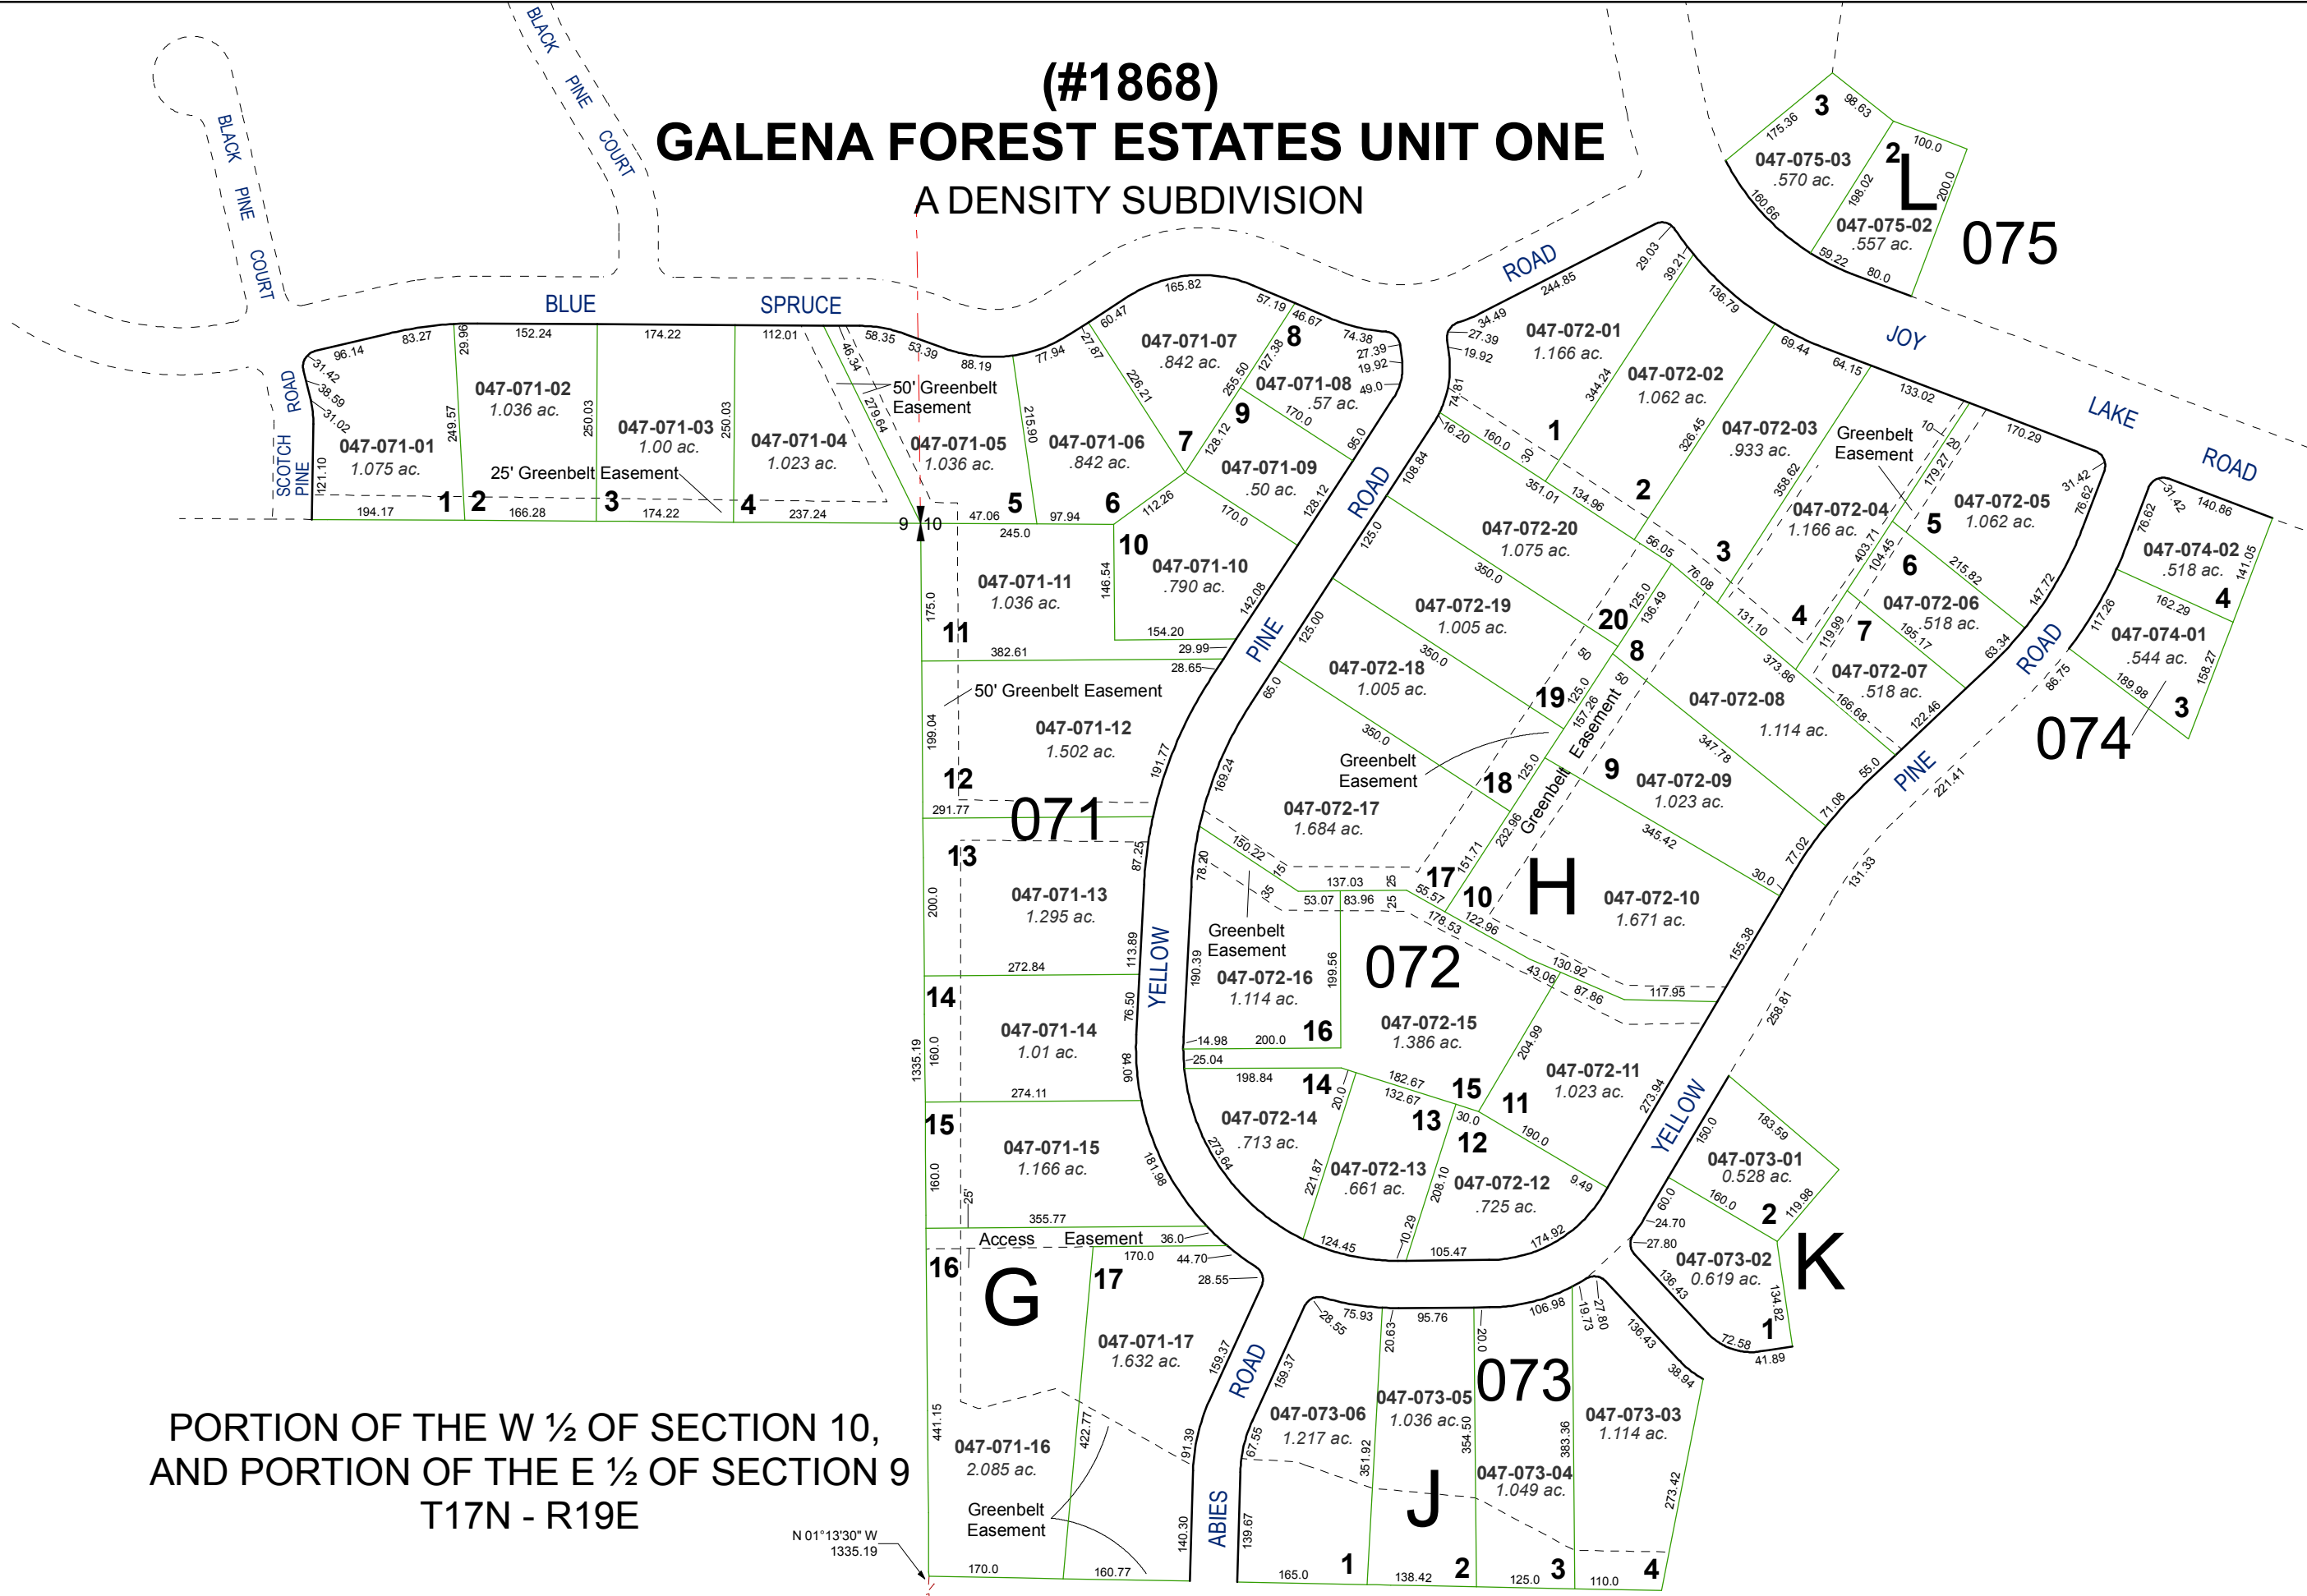

PORTION OF THE W 1/2 OF SECTION 10,
AND PORTION OF THE E 1/2 OF SECTION 9
T17N - R19E


N01°13'30" W
1335.19





Assessor's Map Number
047-07

STATE OF NEVADA
WASHOE COUNTY
ASSESSOR'S OFFICE
Joshua G. Wilson, Assessor

1001 East Ninth Street
Building D
Reno, Nevada 89512
(775) 328-2231

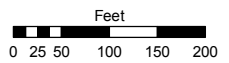

1 inch = 200 feet

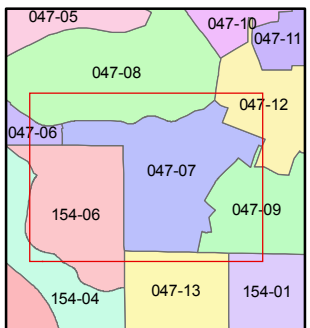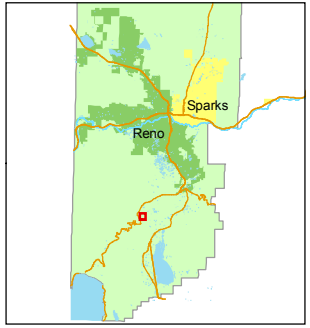

created by: CFB 03/29/2010

last updated: _____

area previously shown on map(s) _____

NOTE: This map was prepared for the use of the Washoe County Assessor for assessment and illustrative purposes only. It does not represent a survey of the premises. No liability is assumed as to the sufficiency or accuracy of the data delineated hereon.