

**(#2192)
GALENA FOREST ESTATES
UNIT 2D**

148-10

A DENSITY SUBDIVISION


**(#2603)
GALENA FOREST ESTATES
UNIT 2E, PHASE 4**

047-17

A DENSITY SUBDIVISION

047-11

PORTION OF THE NORTH 1/2 OF SECTION 10
T17N - R19E

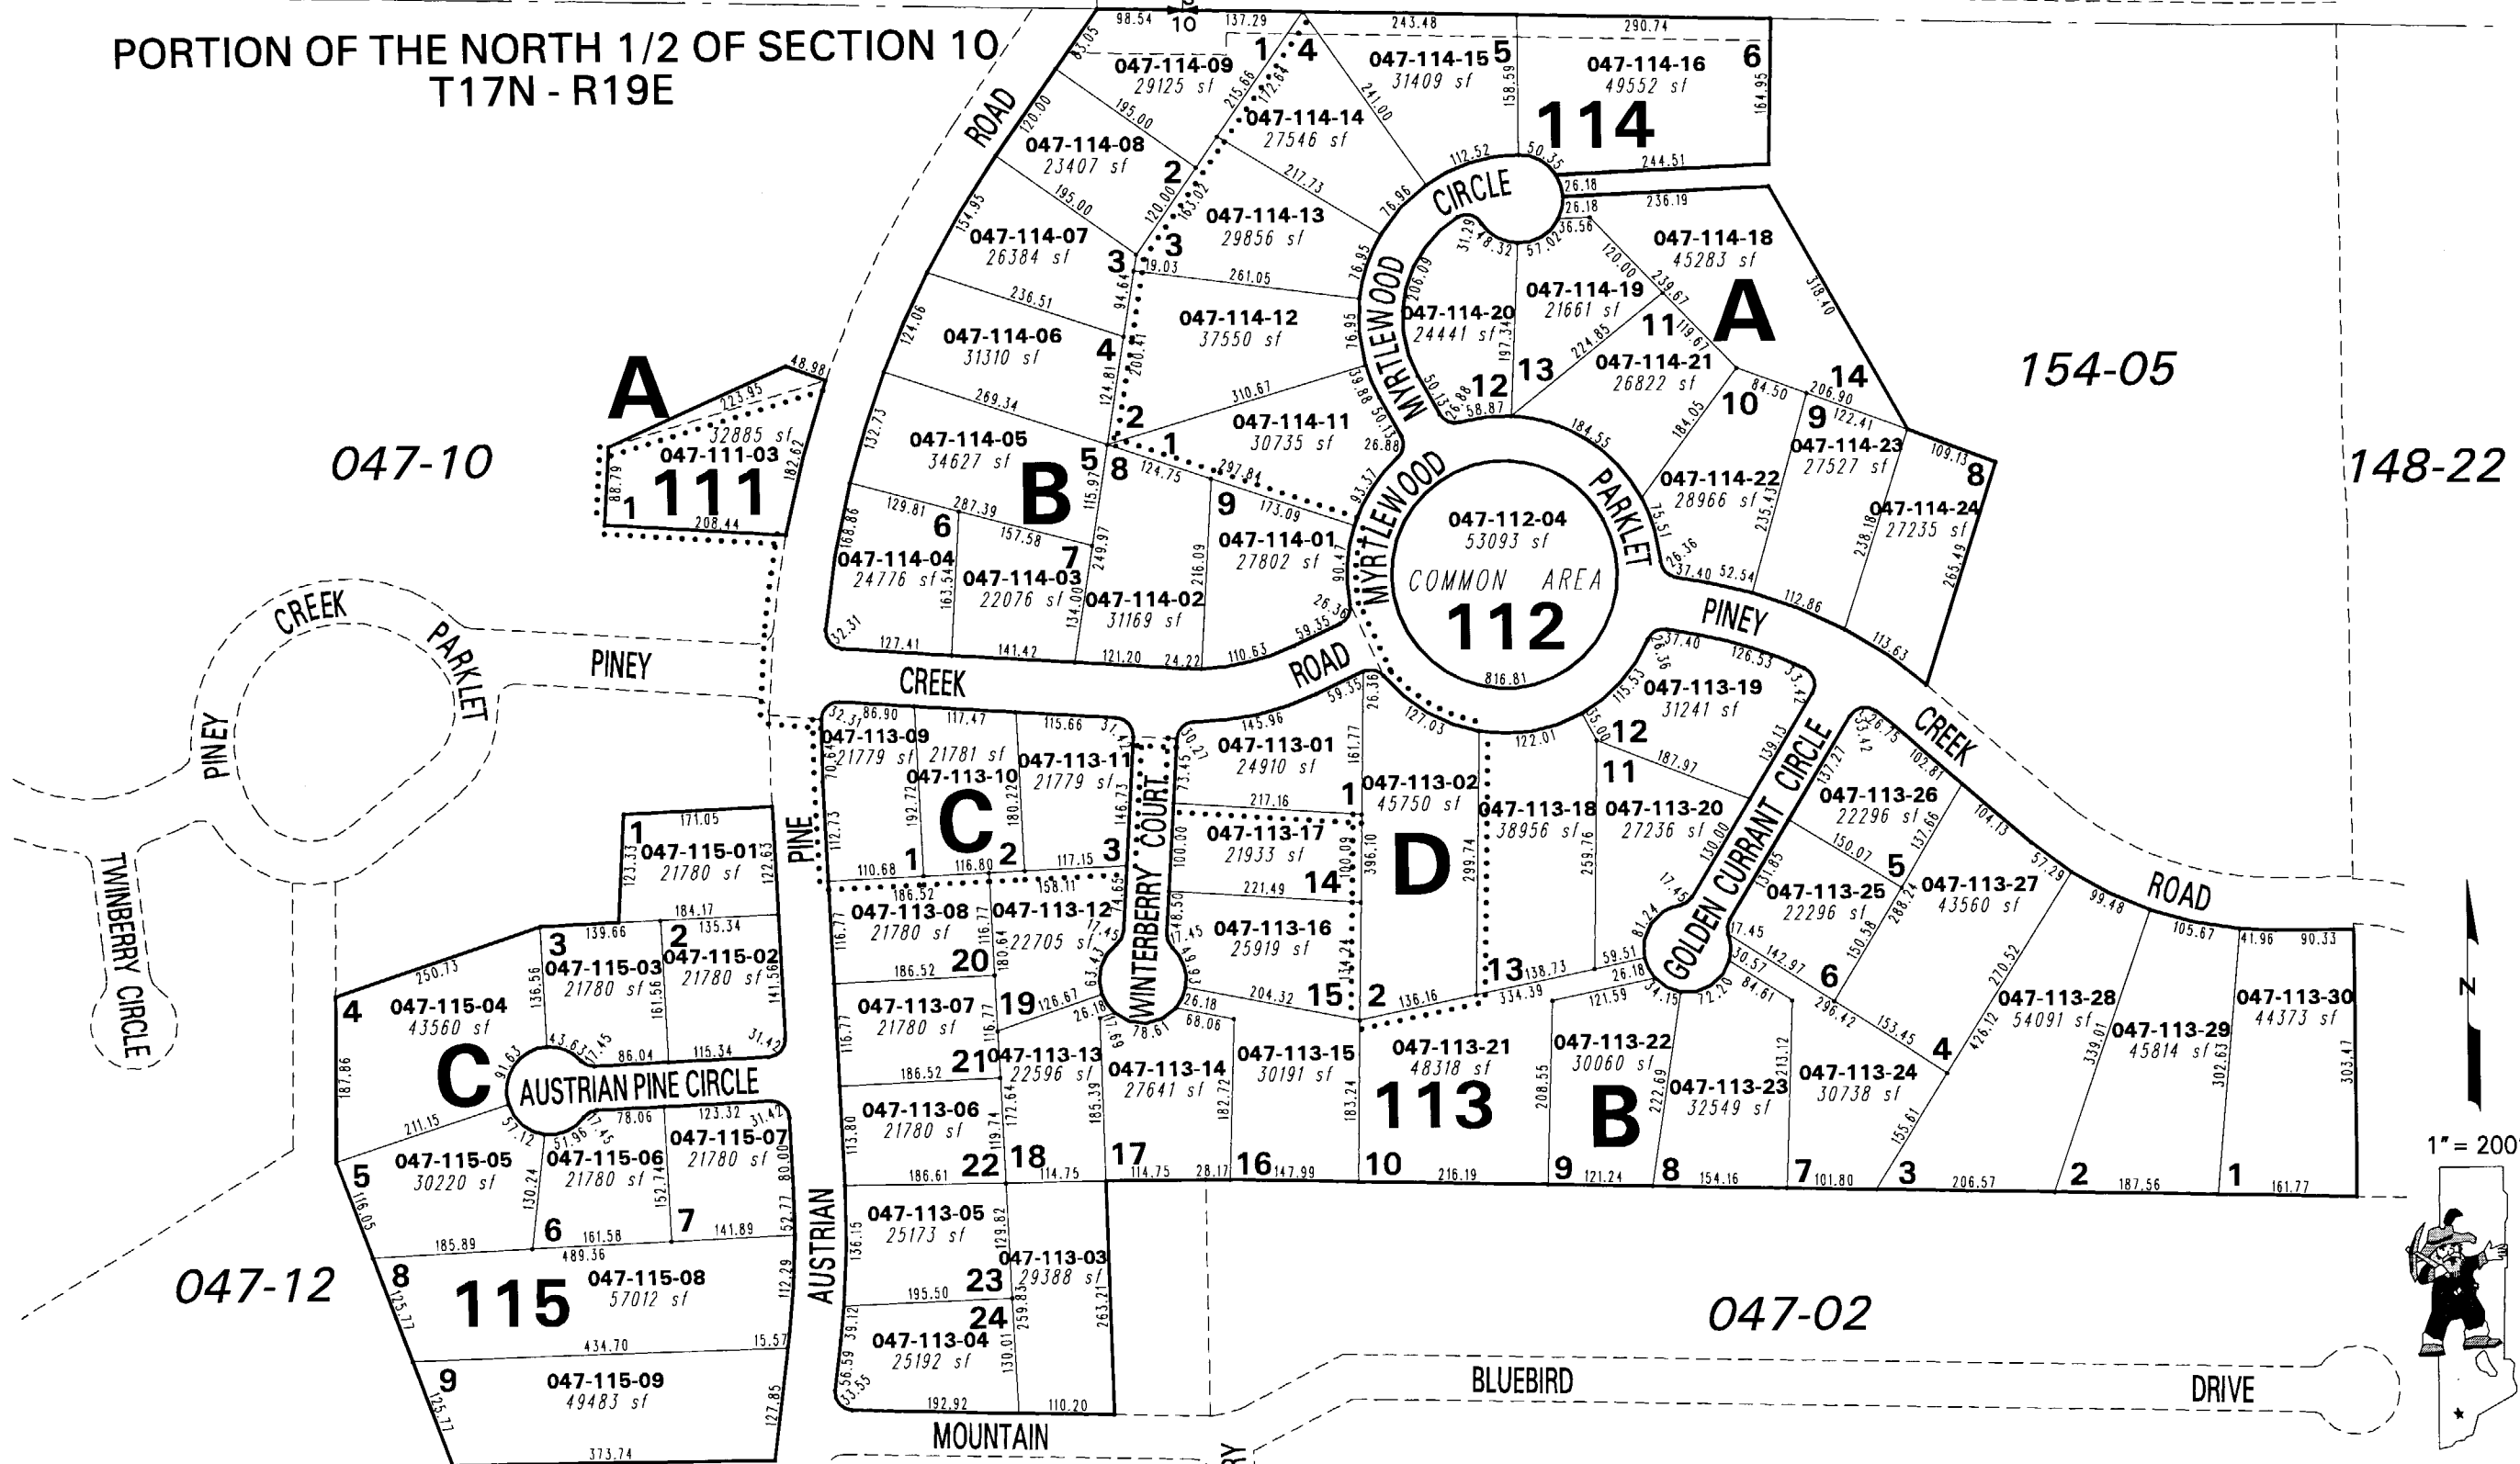

1" = 200'



NOTE: This map is prepared for the use of the Washoe County Assessor for assessment and illustrative purposes only. It does not represent a survey of the premises. No liability is assumed as to the sufficiency or the accuracy of the data delineated hereon.

Office of Washoe County Assessor, Nevada - Robert W. McGowan

This area previously shown on _____

NOTE: Areas of parcels which are less than 2 acres are shown in square feet.

Drawn by TWT 08/29/05
Revised _____