


(#4774)
LEGEND TRAIL - PHASE 2
 PORTION OF NE 1/4 SECTION 34
 T18N - R19E


(#4470)
LEGEND TRAIL - PHASE 1B
 PORTION OF NE 1/4 SECTION 34
 T18N - R19E

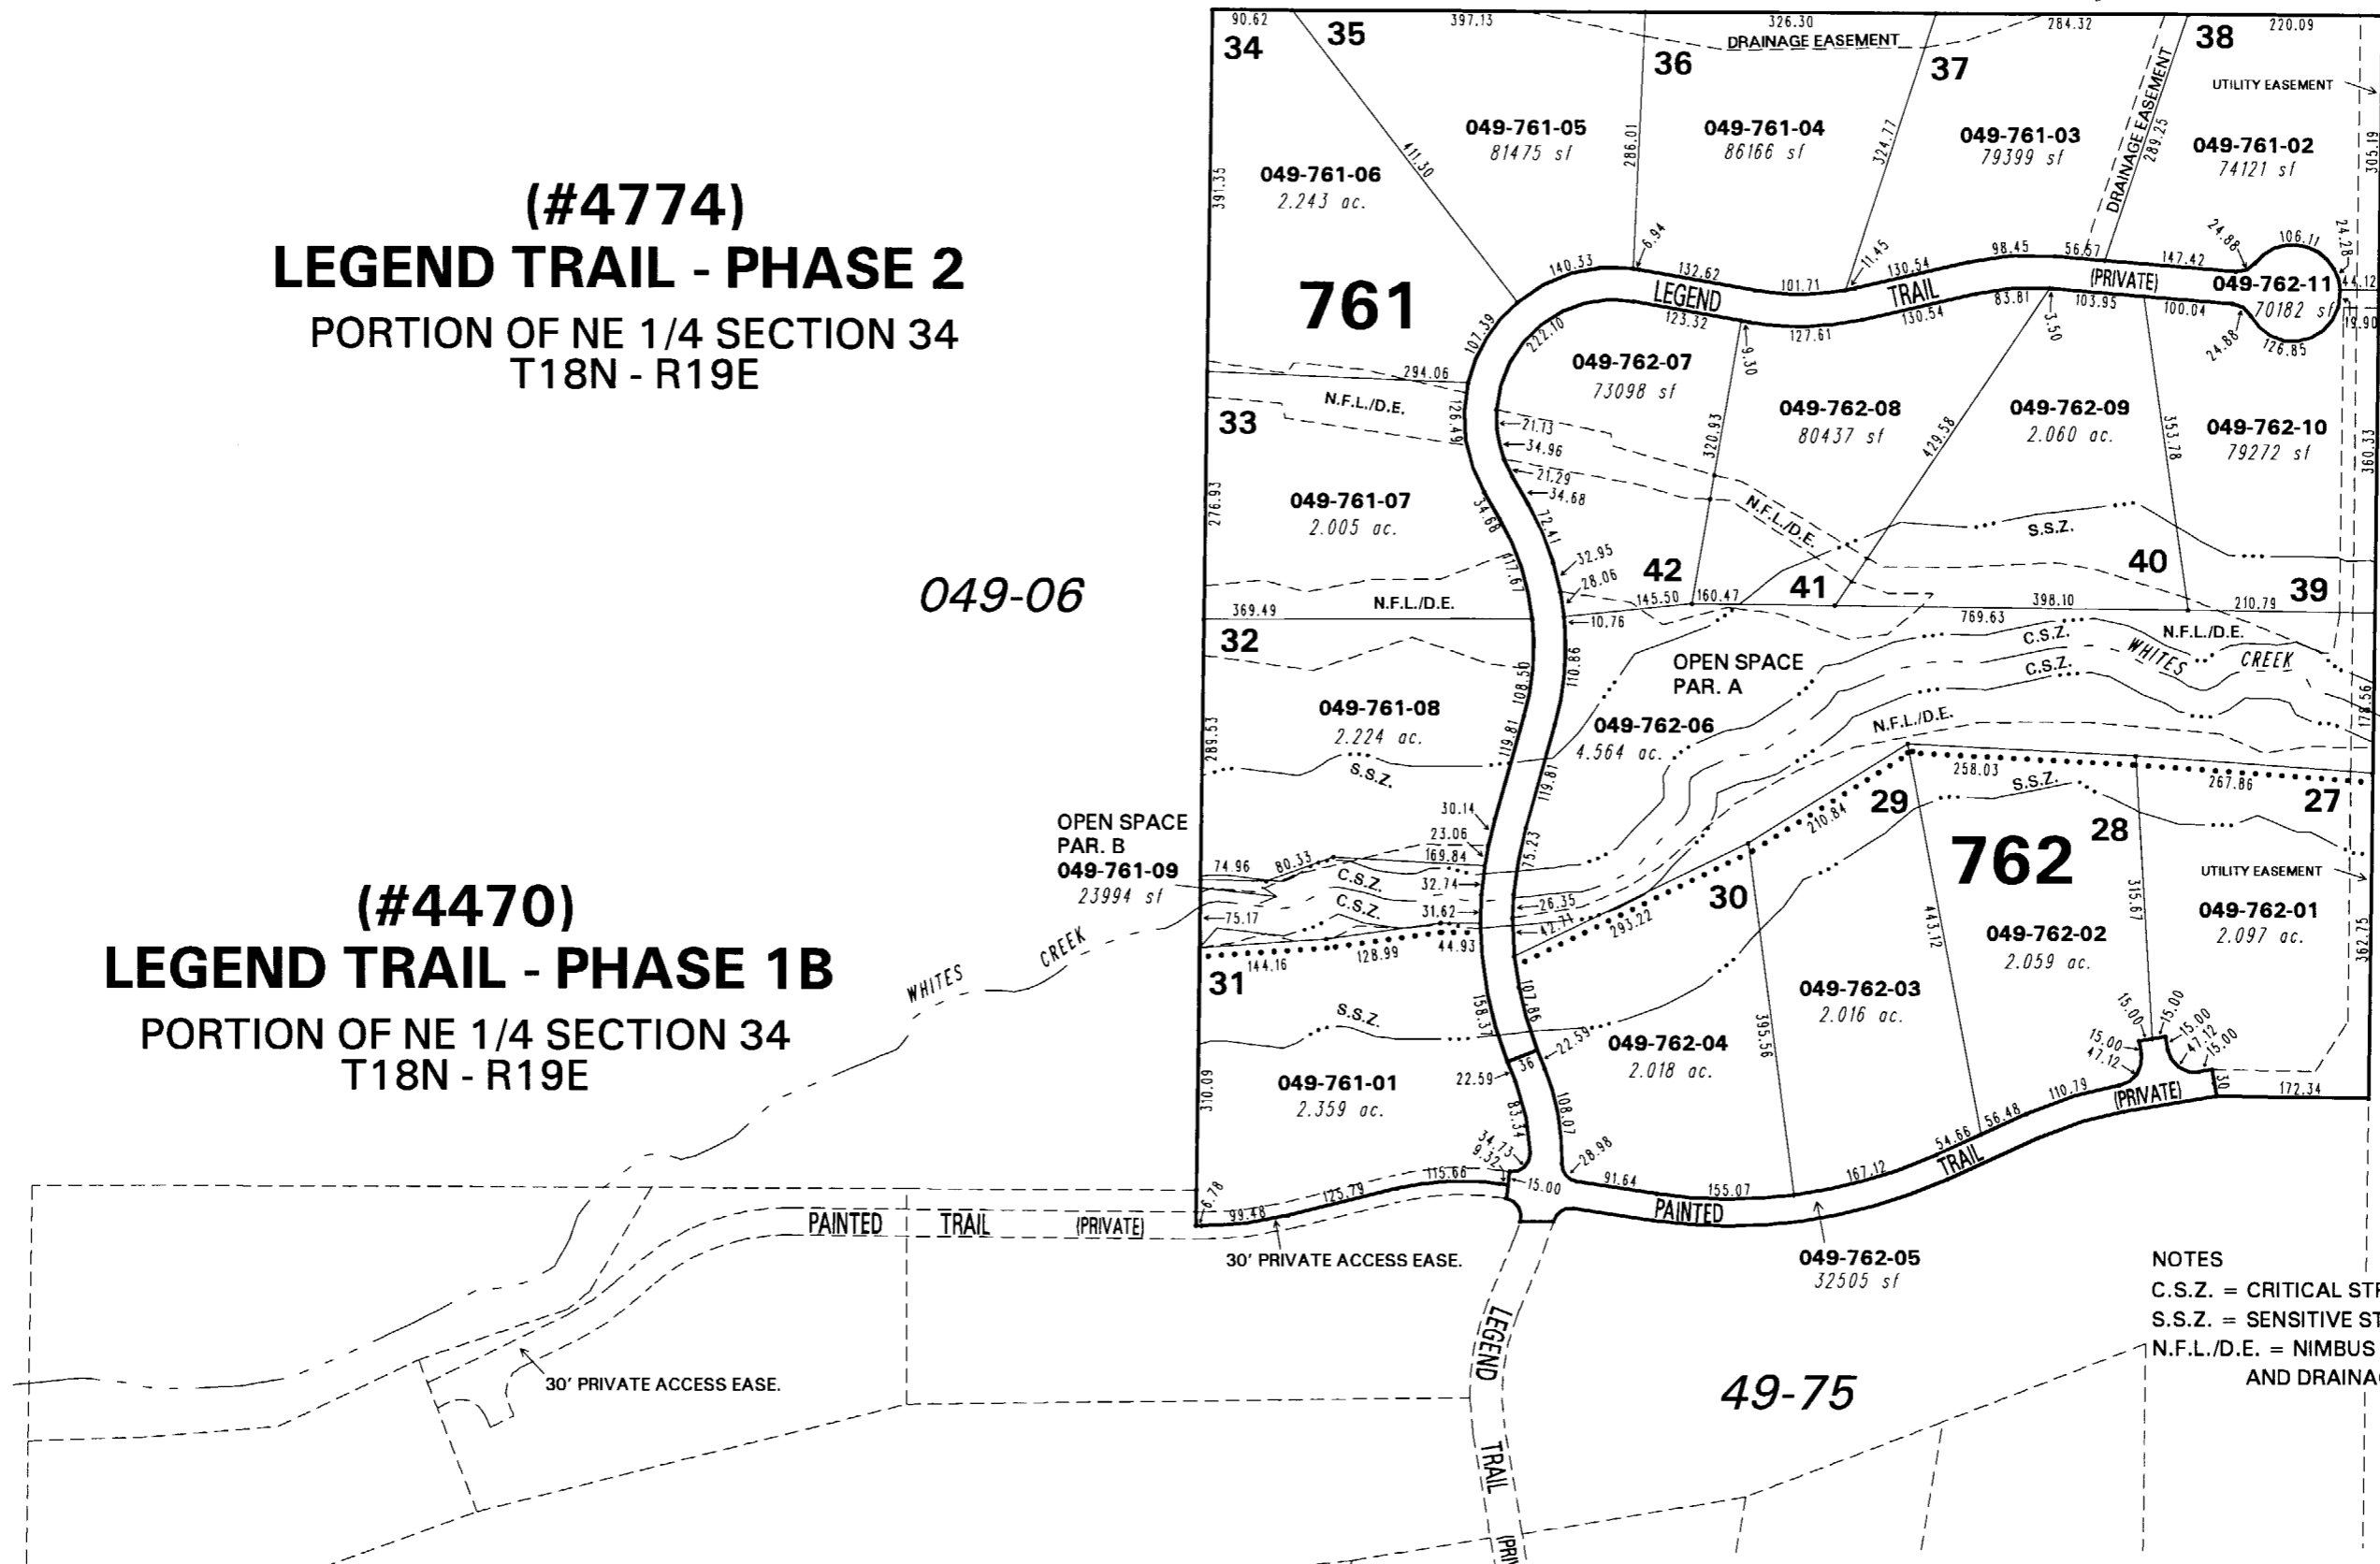

049-06

49-75

NOTES
 C.S.Z. = CRITICAL STREAM ZONE
 S.S.Z. = SENSITIVE STREAM ZONE
 N.F.L./D.E. = NIMBUS FLOOD LIMITS
 AND DRAINAGE EASEMENT

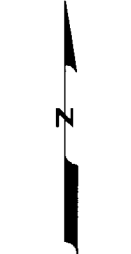

1" = 200'



NOTE: This map is prepared for the use of the Washoe County Assessor for assessment and illustrative purposes only. It does not represent a survey of the premises. No liability is assumed as to the sufficiency or the accuracy of the data delineated hereon.

Office of Washoe County Assessor, Nevada - Joshua G. Wilson

This area previously shown on 49-06

NOTE: Areas of parcels which are less than 2 acres are shown in square feet.

Drawn by KSB 05/04/05
 Revised NLH 04/23/07