


MAP OF DIVISION INTO LARGE PARCELS # 4  
 a.k.a.-PALOMINO VALLEY UNIT 4  
 PORTIONS OF SECTIONS 28, 29, 30 & 31, T. 22 N.-R. 21 E.  
 R/S 402180 & 402181

76-15

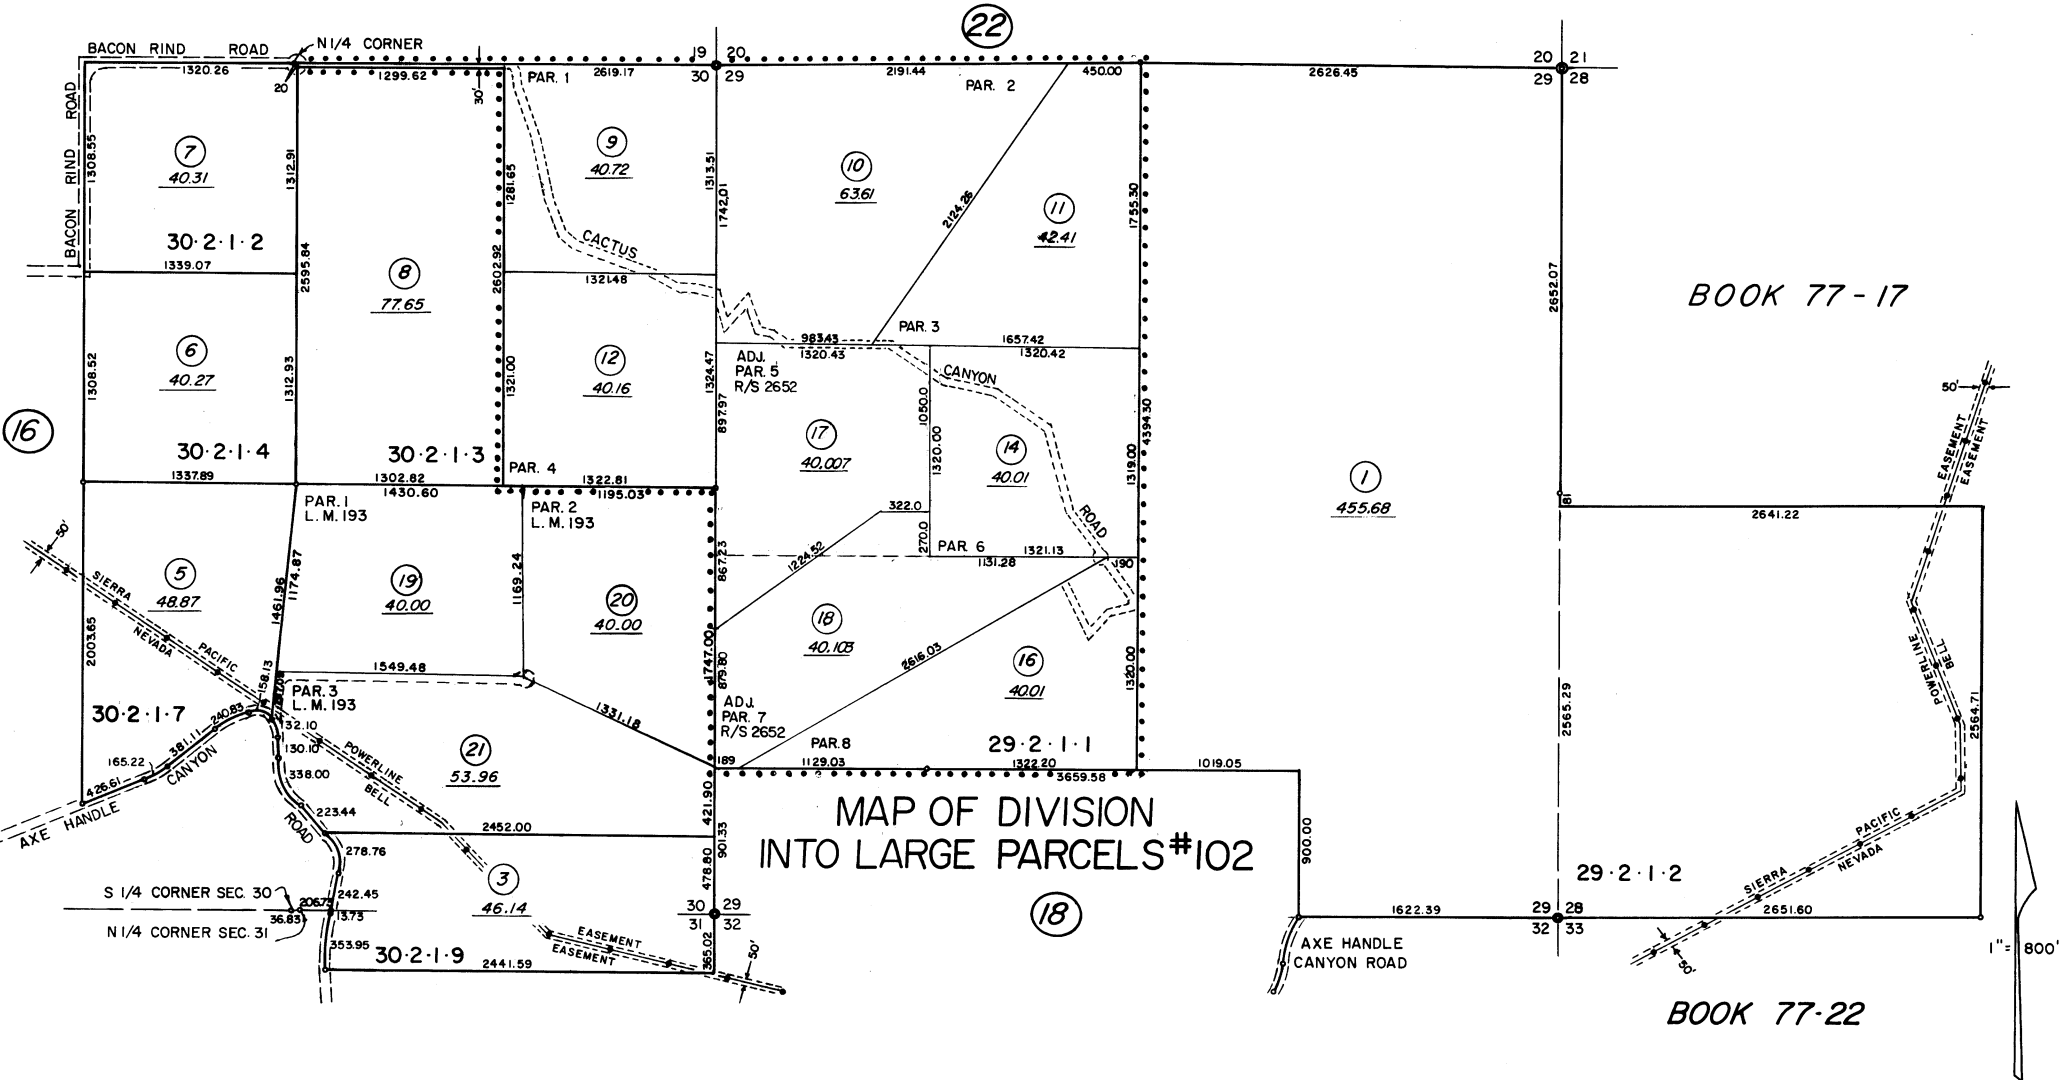

BOOK 77-17

BOOK 77-22

NOTE: This Map is prepared for the use of the Washoe County Assessor for Assessment and illustrative purposes only, it does not represent survey of the premises. No liability is assumed as to the sufficiency or accuracy of the data delineated hereon.

Assessor's Map County of Washoe, Nevada  
 NOTE - ASSESSOR'S BLOCK NUMBERS SHOWN IN ELLIPSES  
 ASSESSOR'S PARCEL NUMBERS SHOWN IN CIRCLES

drawn by	M. CRAIG	5/76
checked		
revised	3/88	12/93 TWT 6/19/00
superseded		