


MAP OF DIVISION INTO LARGE PARCELS #20 SPANISH SPRINGS VALLEY RANCHES UNIT 1

SEC. 12 & PORTIONS OF SEC'S. 1 & 11, T21N - R20E
& PORTIONS OF SEC'S. 6 & 7, T21N - R21E

076-19

076-29

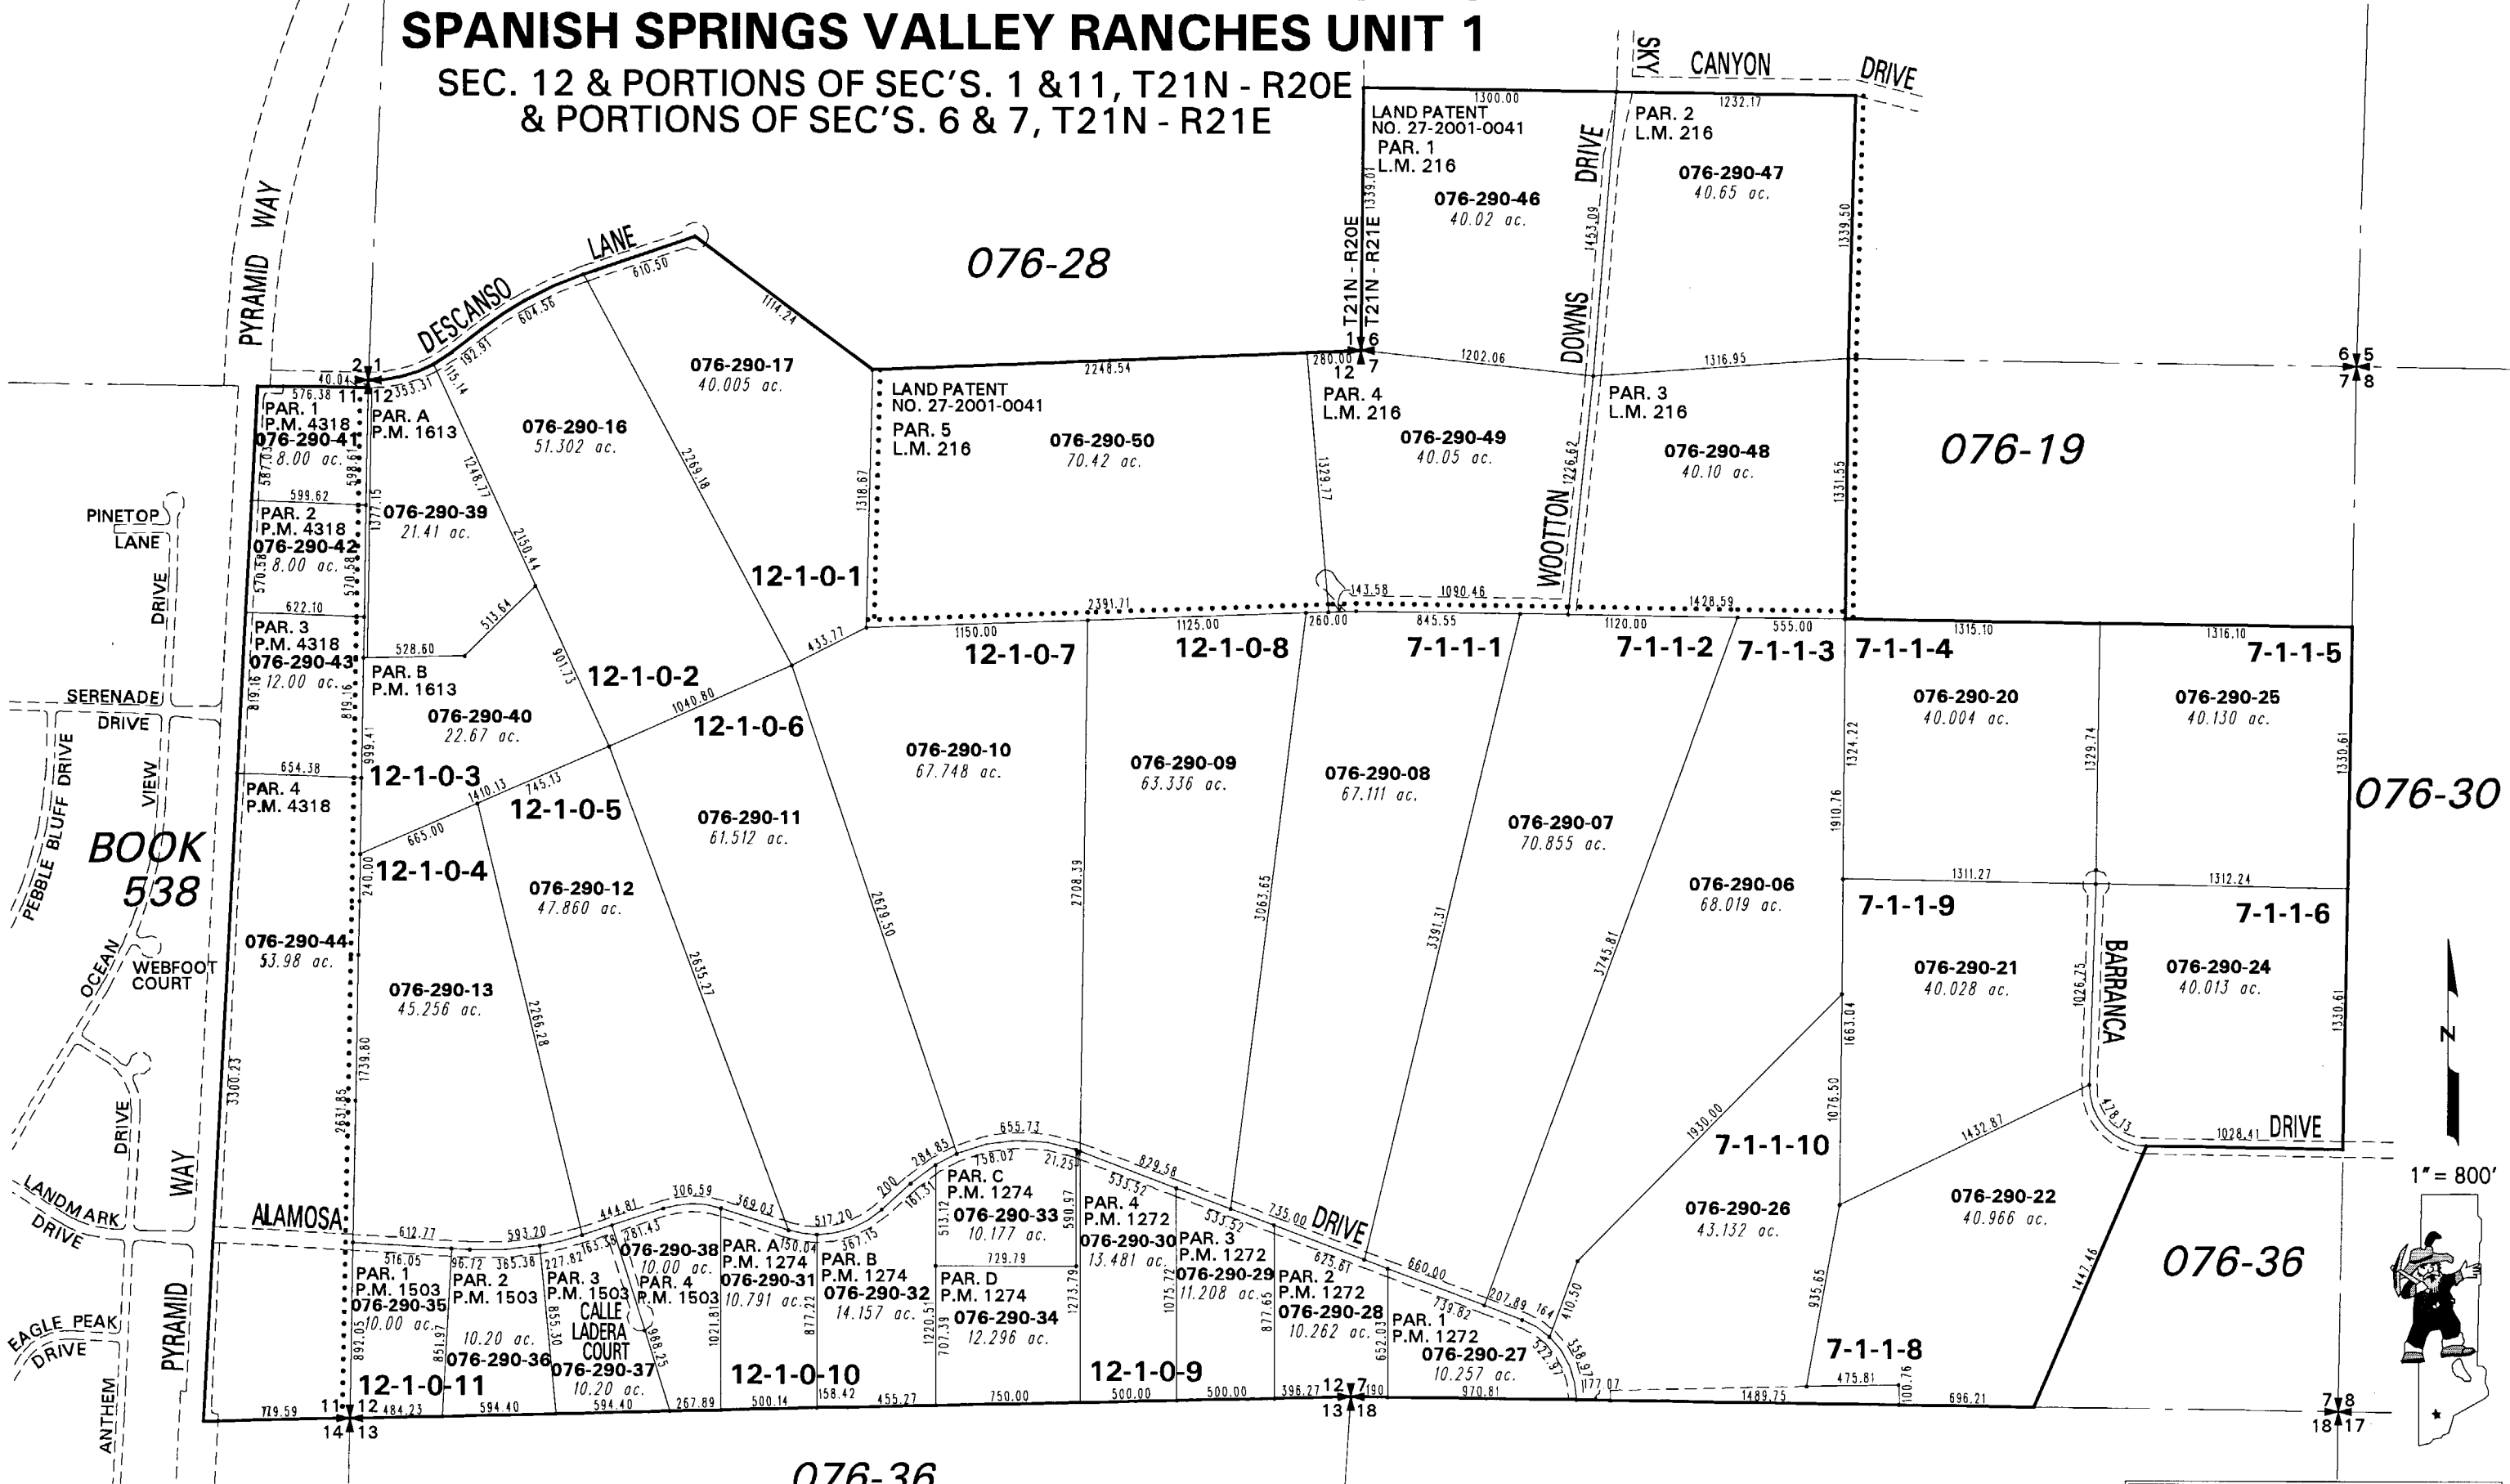

NOTE: This map is prepared for the use of the Washoe County Assessor for assessment and illustrative purposes only. It does not represent a survey of the premises. No liability is assumed as to the sufficiency or the accuracy of the data delineated hereon.

Office of Washoe County Assessor, Nevada - Joshua G. Wilson

This area previously shown on 76-09

Drawn by TWT 06/27/06
Revised TWT 1/25/07 KSB 2/01/07
NLH 10/15/07

NOTE: Areas of parcels which are less than 2 acres are shown in square feet.