


MAP OF DIVISION INTO LARGE PARCELS #1 PALOMINO VALLEY UNIT NO. 1




RECORD OF SURVEY #915 & #916
SECTION 12 & PORTIONS
OF SECTIONS 11, 13 & 14

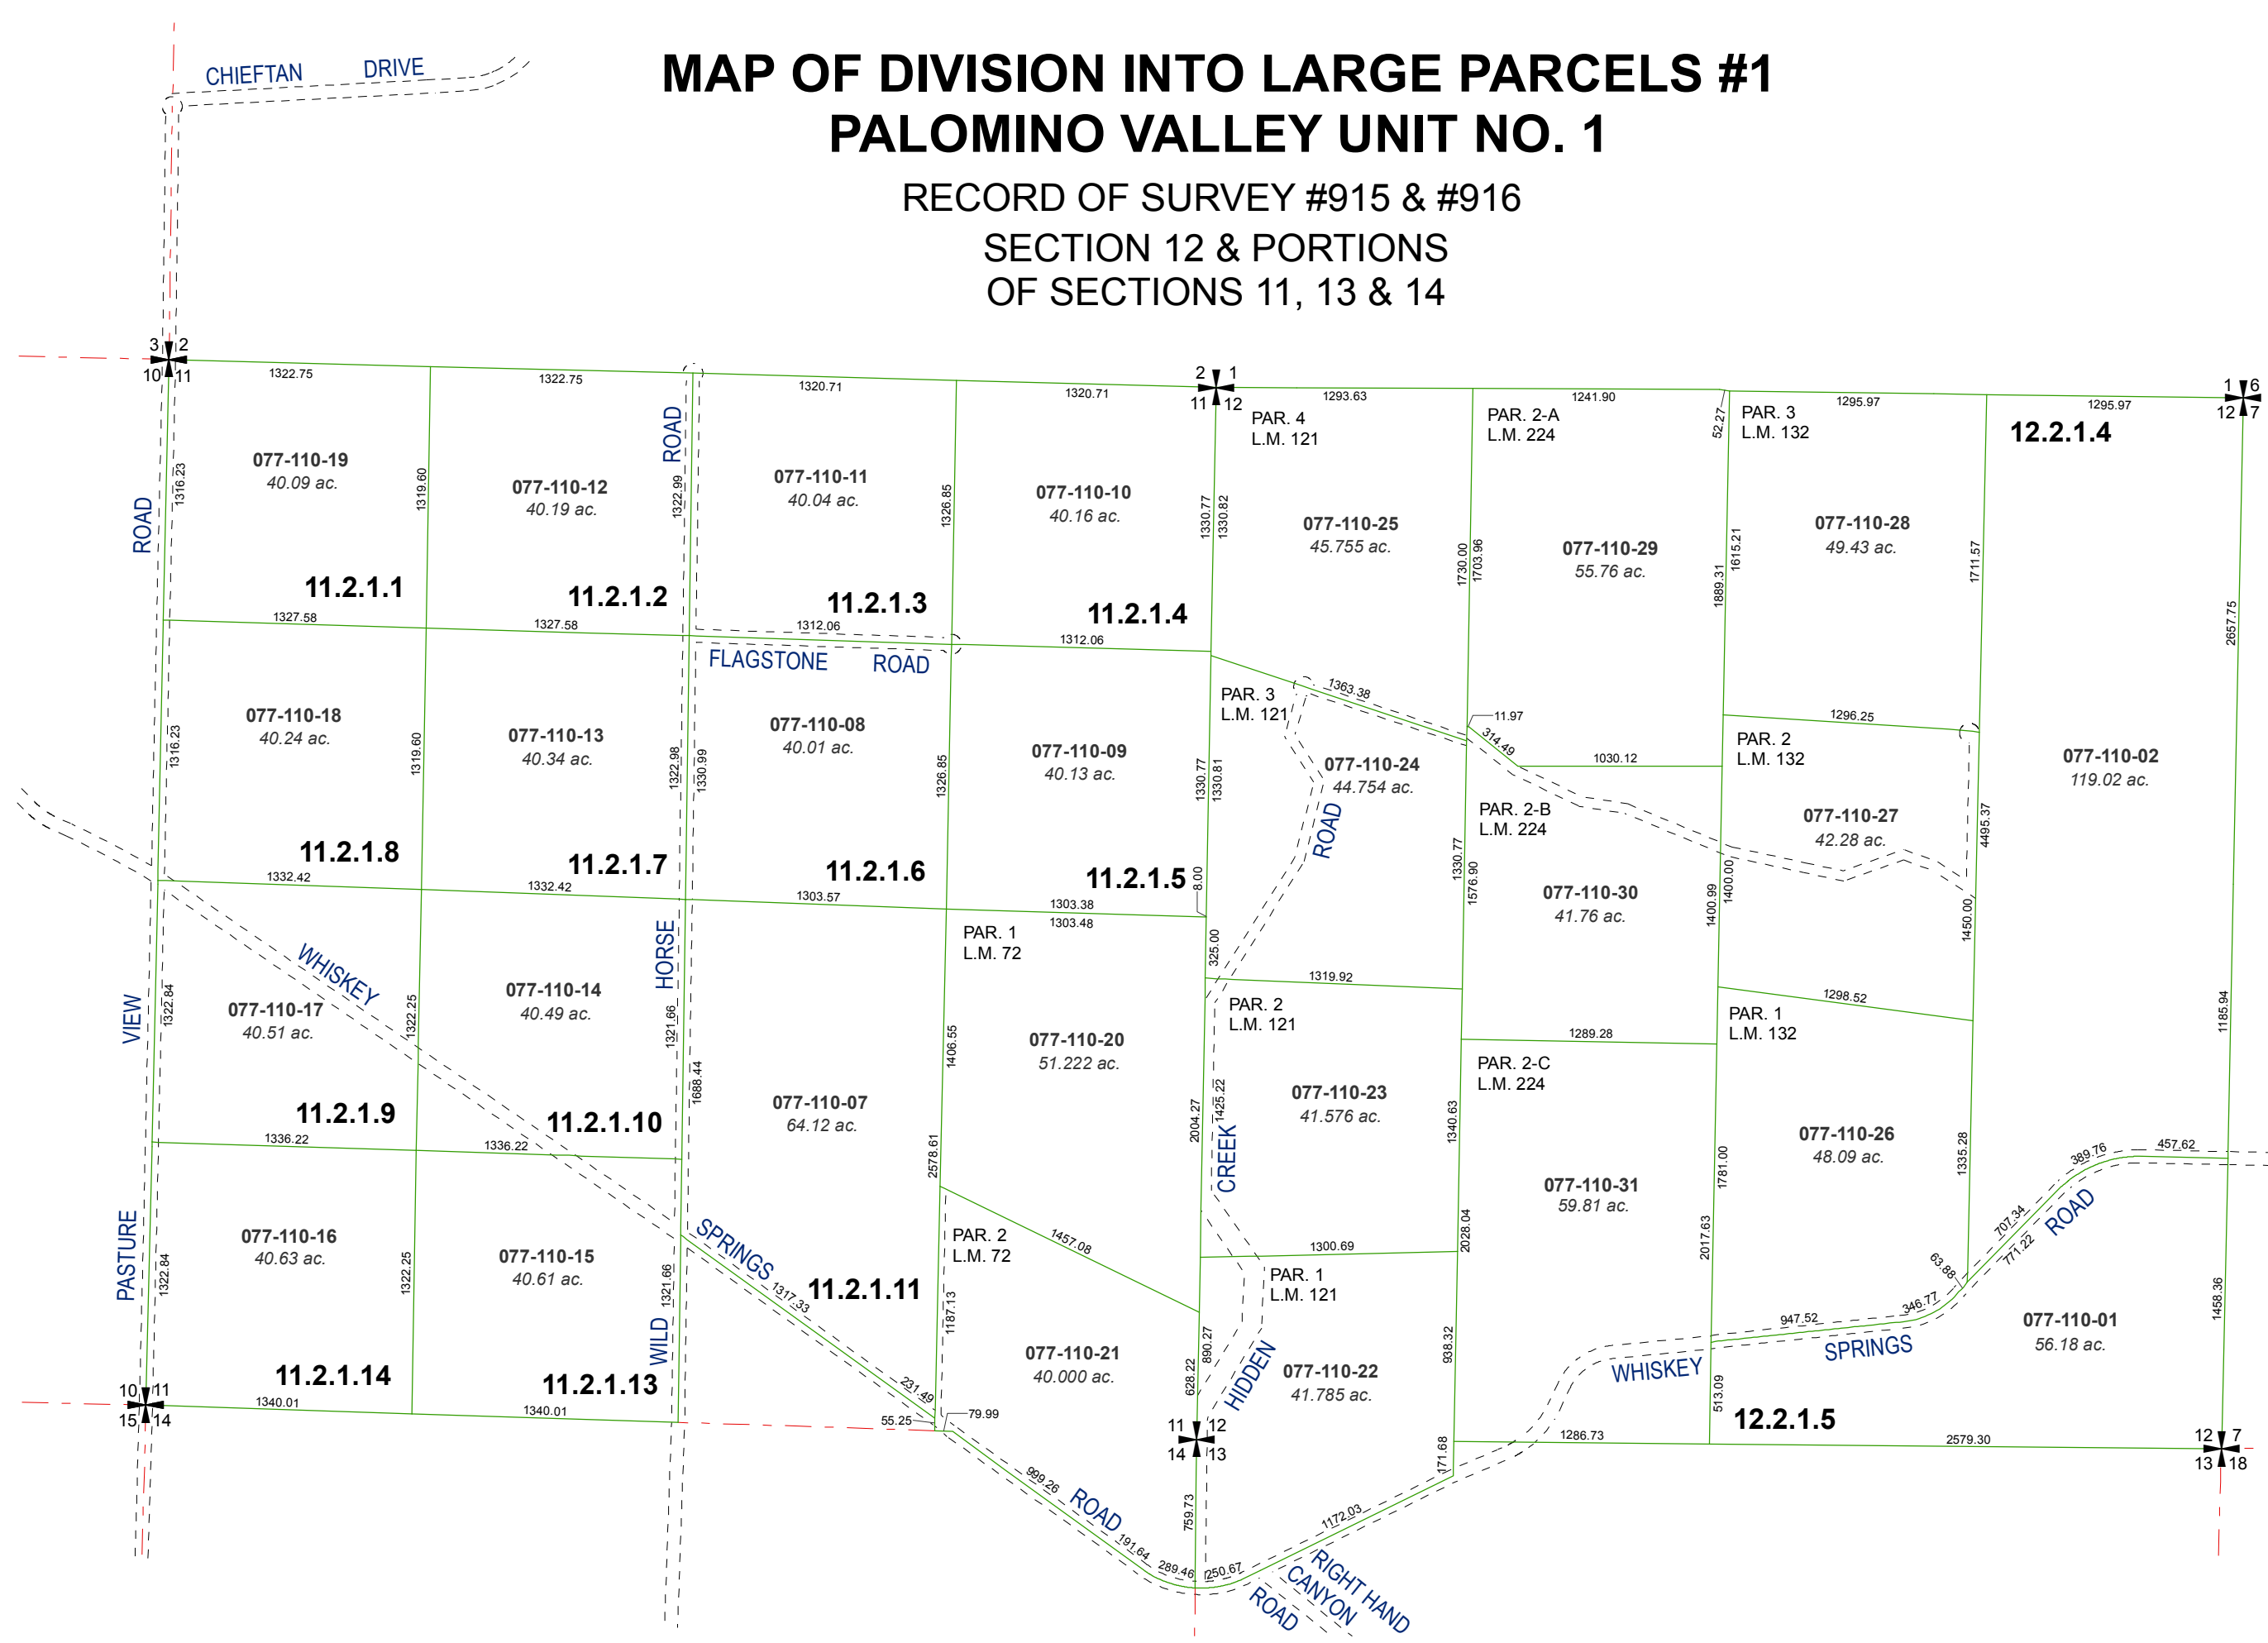

Assessor's Map Number
077-11

STATE OF NEVADA
WASHOE COUNTY
ASSESSOR'S OFFICE

Joshua G. Wilson, Assessor
1001 East Ninth Street
Building D
Reno, Nevada 89512
(775) 328-2231

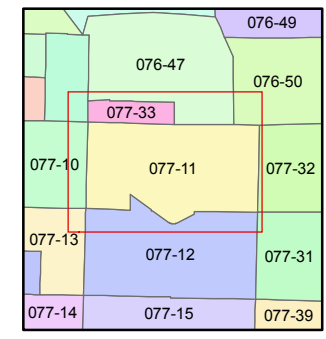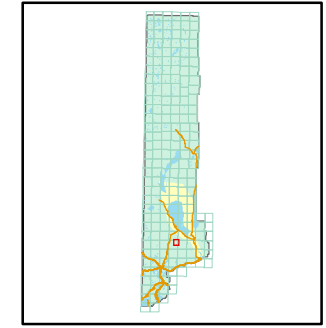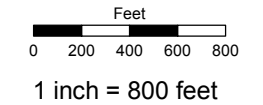

created by: TWT 4/22/2011
last updated: _____
area previously shown on map(s) _____

NOTE: This map was prepared for the use of the Washoe County Assessor for assessment and illustrative purposes only. It does not represent a survey of the premises. No liability is assumed as to the sufficiency or accuracy of the data delineated hereon.