


MAP OF DIVISION INTO LARGE PARCELS #1 PALOMINO VALLEY - UNIT 1

RECORD OF SURVEY #915 & #916
PORTIONS OF SECTIONS 11, 13 & 14
T22N - R21E

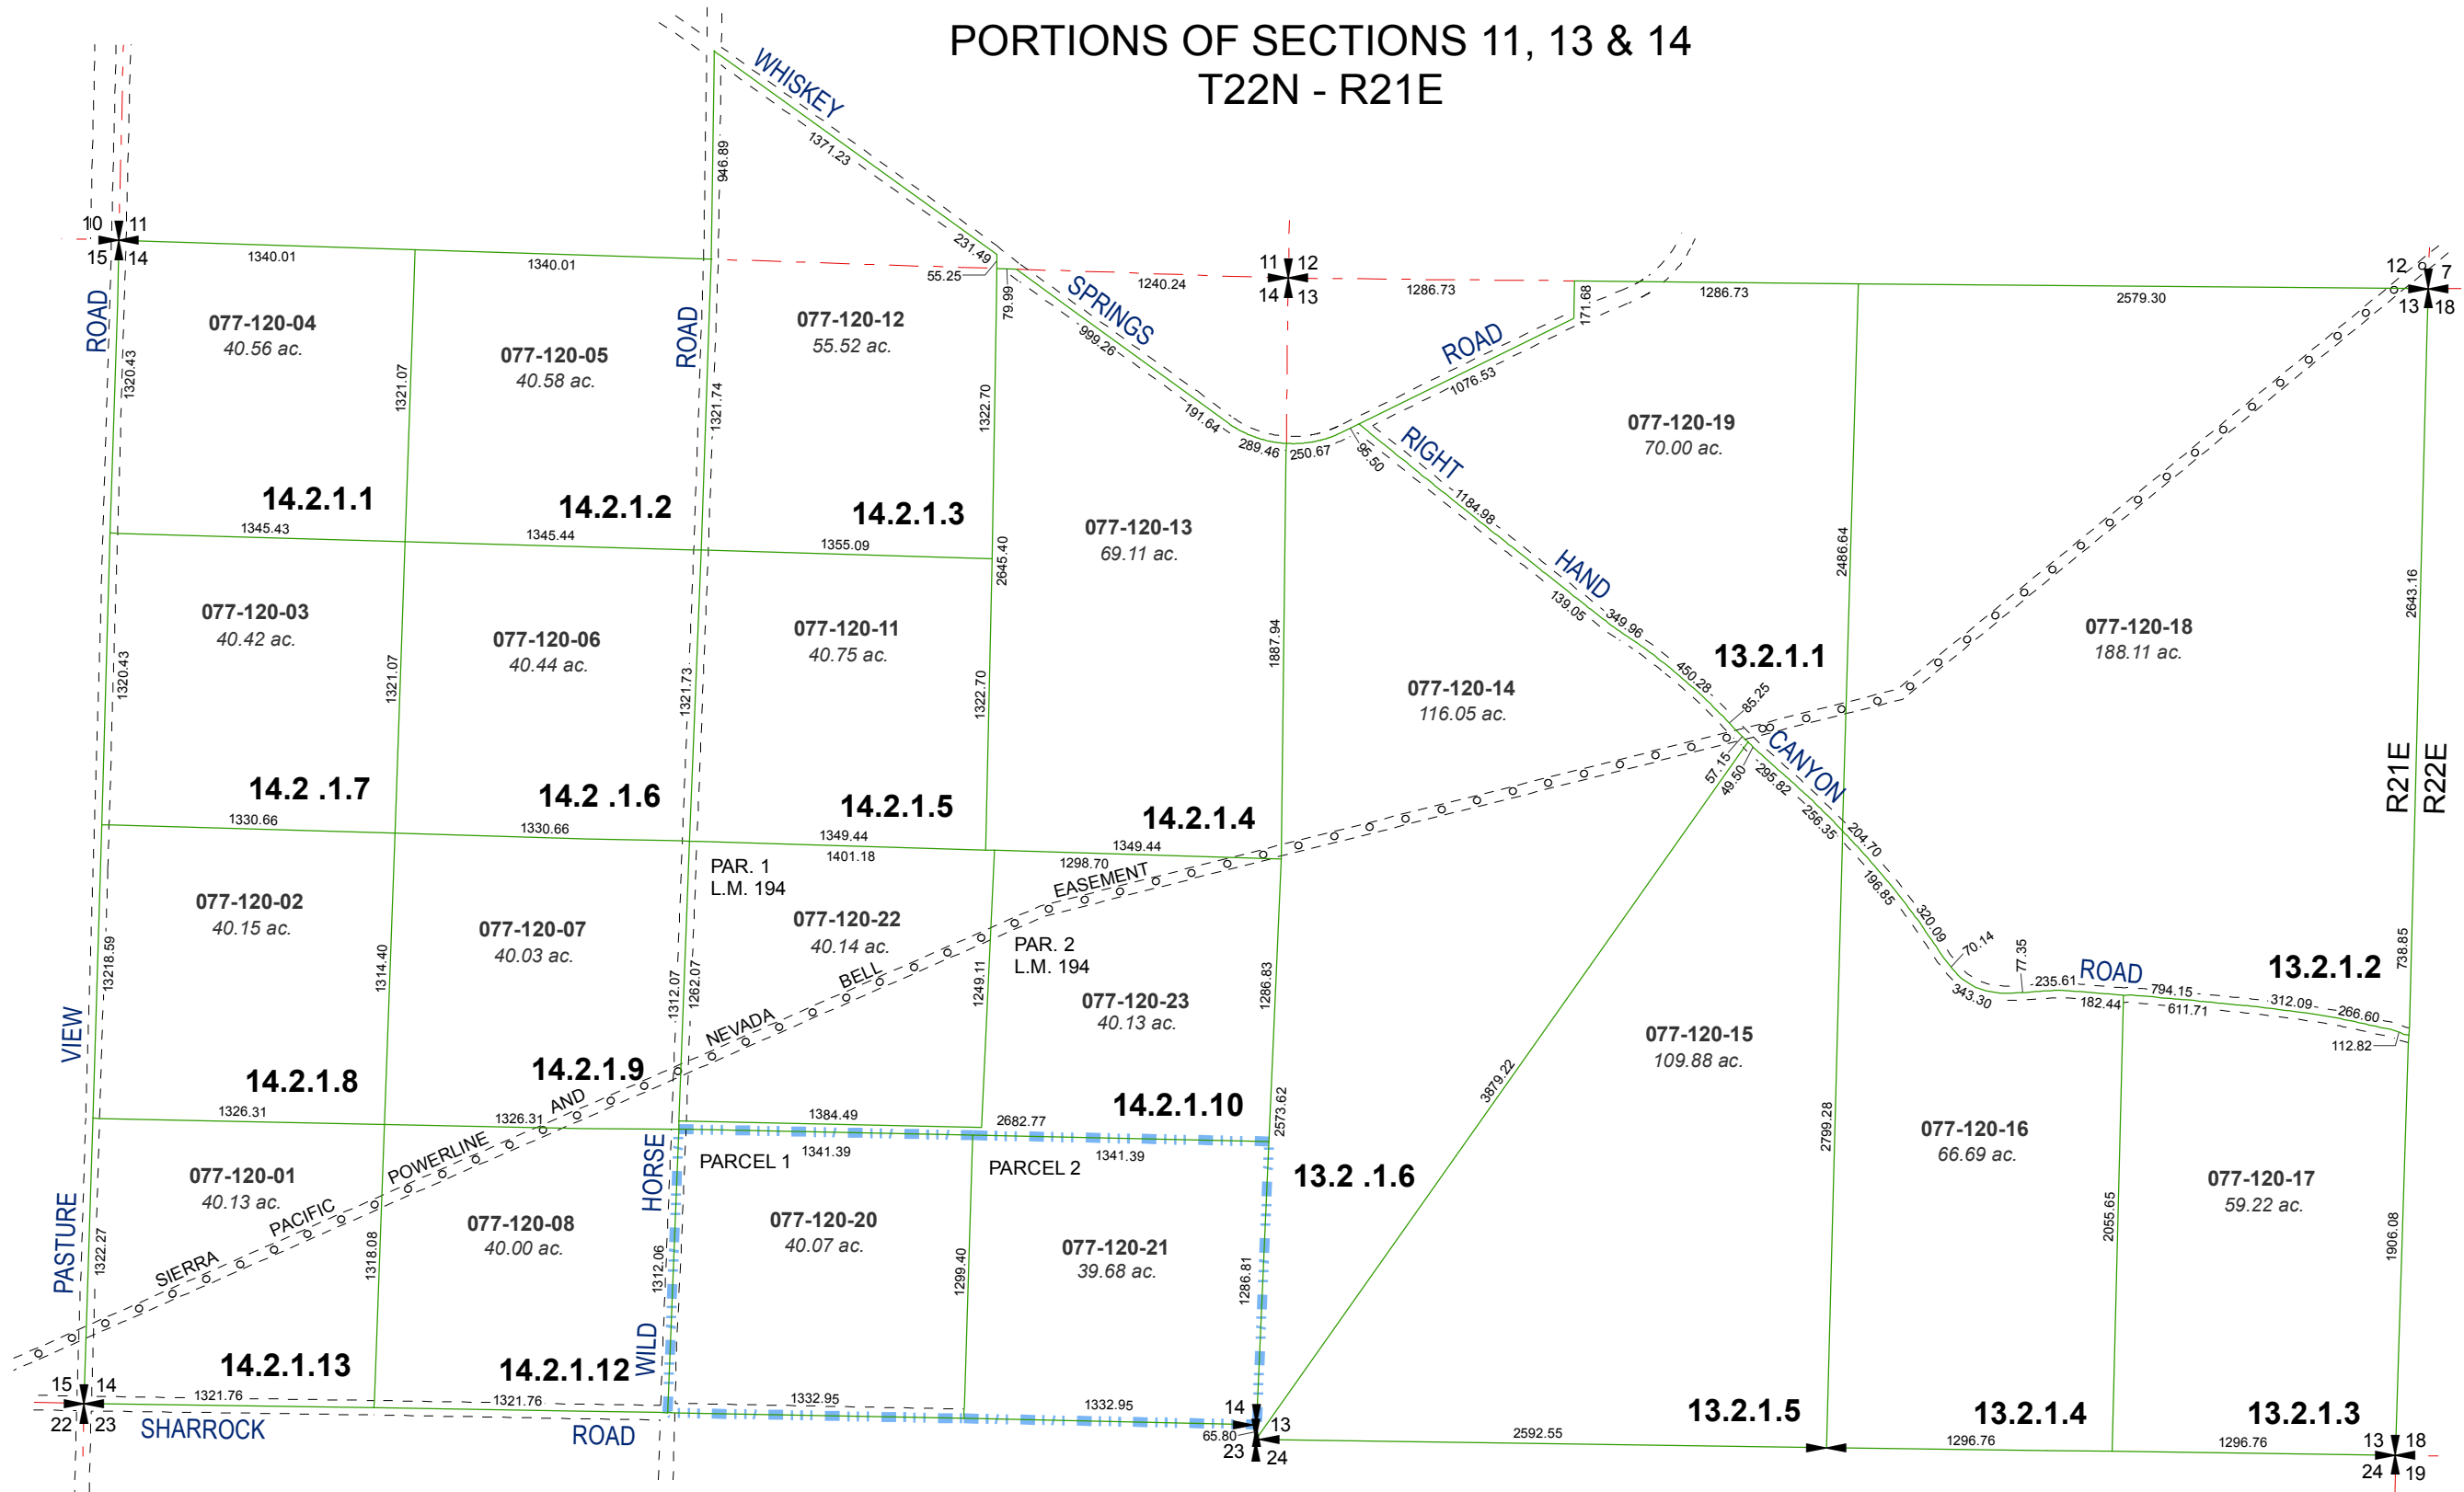


MAP OF DIVISION INTO
LARGE PARCELS #96

Assessor's Map Number


077-12

STATE OF NEVADA
WASHOE COUNTY
ASSESSOR'S OFFICE
Joshua G. Wilson, Assessor

1001 East Ninth Street
Building D
Reno, Nevada 89512
(775) 328-2231

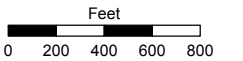

1 inch = 800 feet

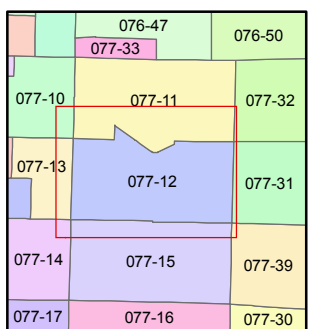

created by: TWT 4/22/2011

last updated: _____

area previously shown on map(s)

NOTE: This map was prepared for the use of the Washoe County Assessor for assessment and illustrative purposes only. It does not represent a survey of the premises. No liability is assumed as to the sufficiency or accuracy of the data delineated hereon.