
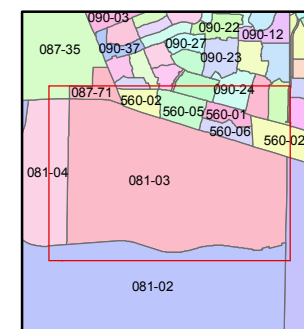


1 inch = 400 feet

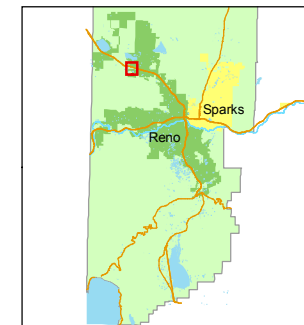

created by: CFB 09/22/2009


last updated: CFB 5/28/2010

area previously shown on map(s)

NOTE: This map was prepared for the use of the Washoe County Assessor for assessment and illustrative purposes only. It does not represent a survey of the premises. No liability is assumed as to the sufficiency or accuracy of the data delineated hereon.

ANDERSON ACRES (UNOFFICIAL SUB.)

PORTION OF THE S 1/2 OF SECTION 1 PORTION OF THE N 1/2 OF SECTION 12 T20N - R18E

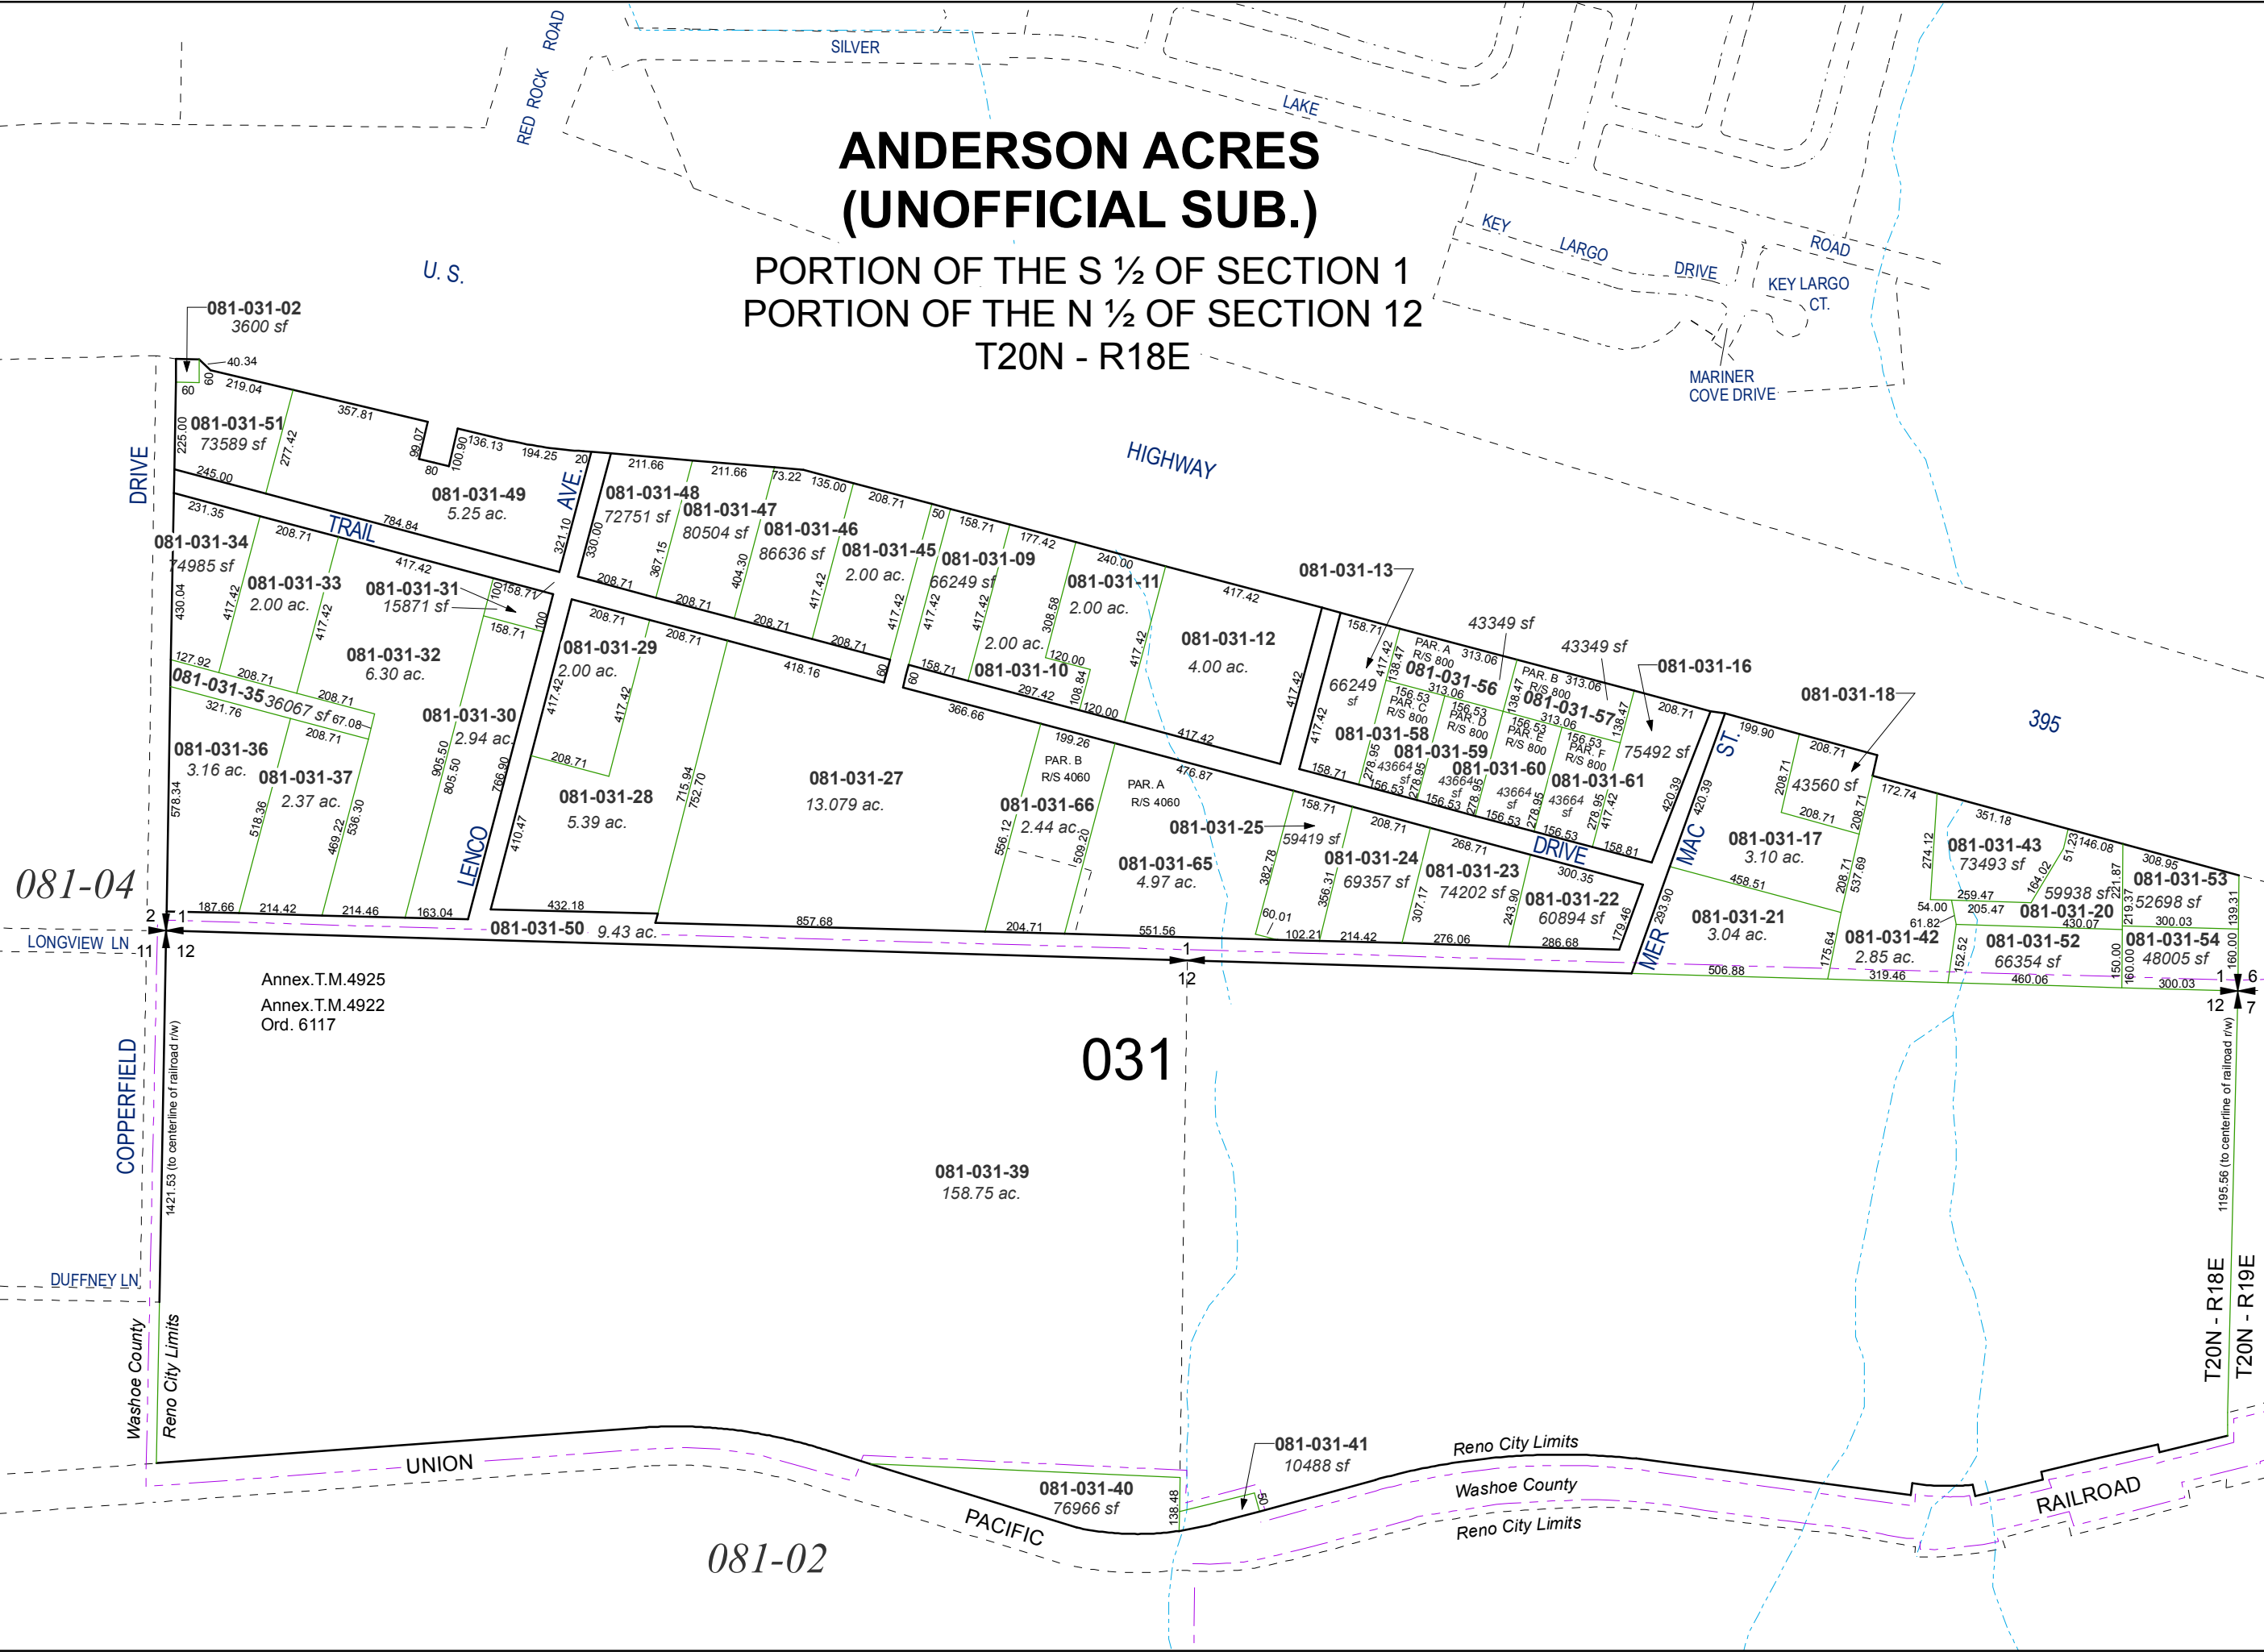

Annex.T.M.4925
Annex.T.M.4922
Ord. 6117

031

081-031-39
158.75 ac.

081-031-40
76966 sf

081-031-41
10488 sf

081-02

081-04

T20N - R18E
T20N - R19E