


**(#2325)
SPRING CREEK SUB.
UNIT NO. 2A**

POR. SEC. 21
T.20 N.- R.20 E.

83-48

083-49

83-29

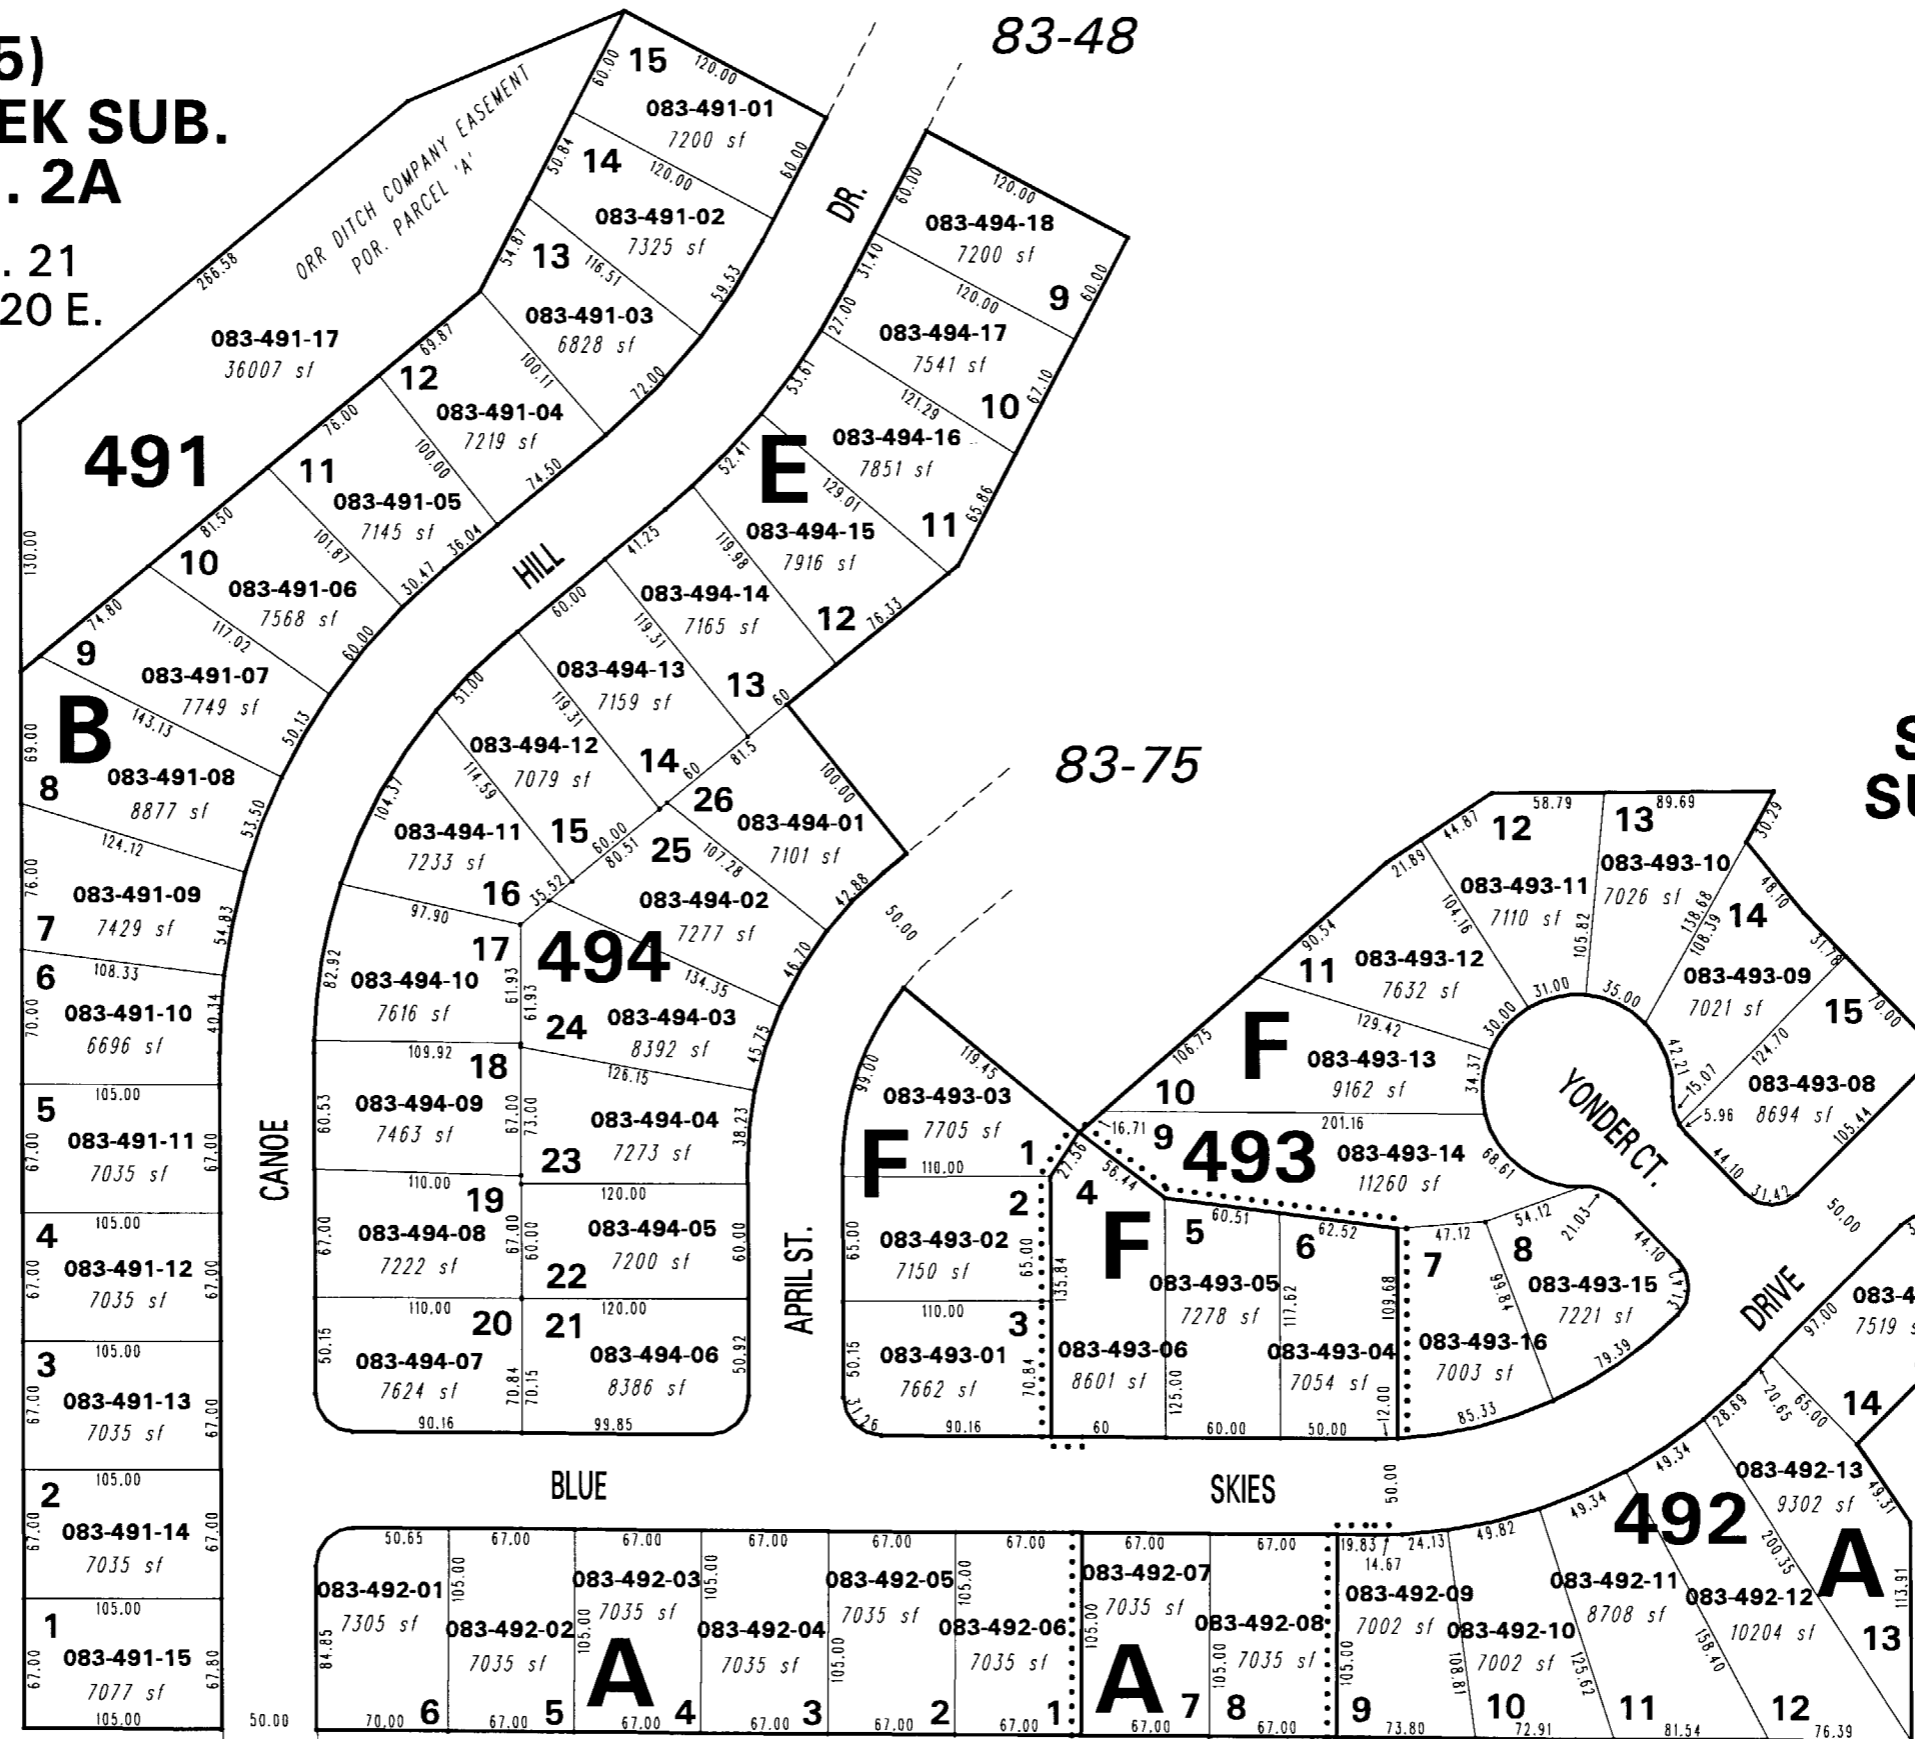

**(#2824)
SPRING CREEK
SUBDIVISION-2D**

83-75

83-75

BOOK 510

**SPRING CREEK SUB.
UNIT 2C (#2766)**

LOS ALTOS PARKWAY

NOTE: This map is prepared for the use of the Washoe County Assessor for assessment and illustrative purposes only. It does not represent a survey of the premises. No liability is assumed as to the sufficiency or the accuracy of the data delineated hereon.

Office of Washoe County Assessor, Nevada - Robert W. McGowan

This area previously shown on 83-29

NOTE: Areas of parcels which are less than 2 acres are shown in square feet.

Drawn by G.S. 03/23/92
Revised 9/19/97 T.J.F. KSB 4/20/04
KSB 9/09/05