



**(#2871)
SPRING CREEK
SUBDIVISION UNIT 3C**

83-73

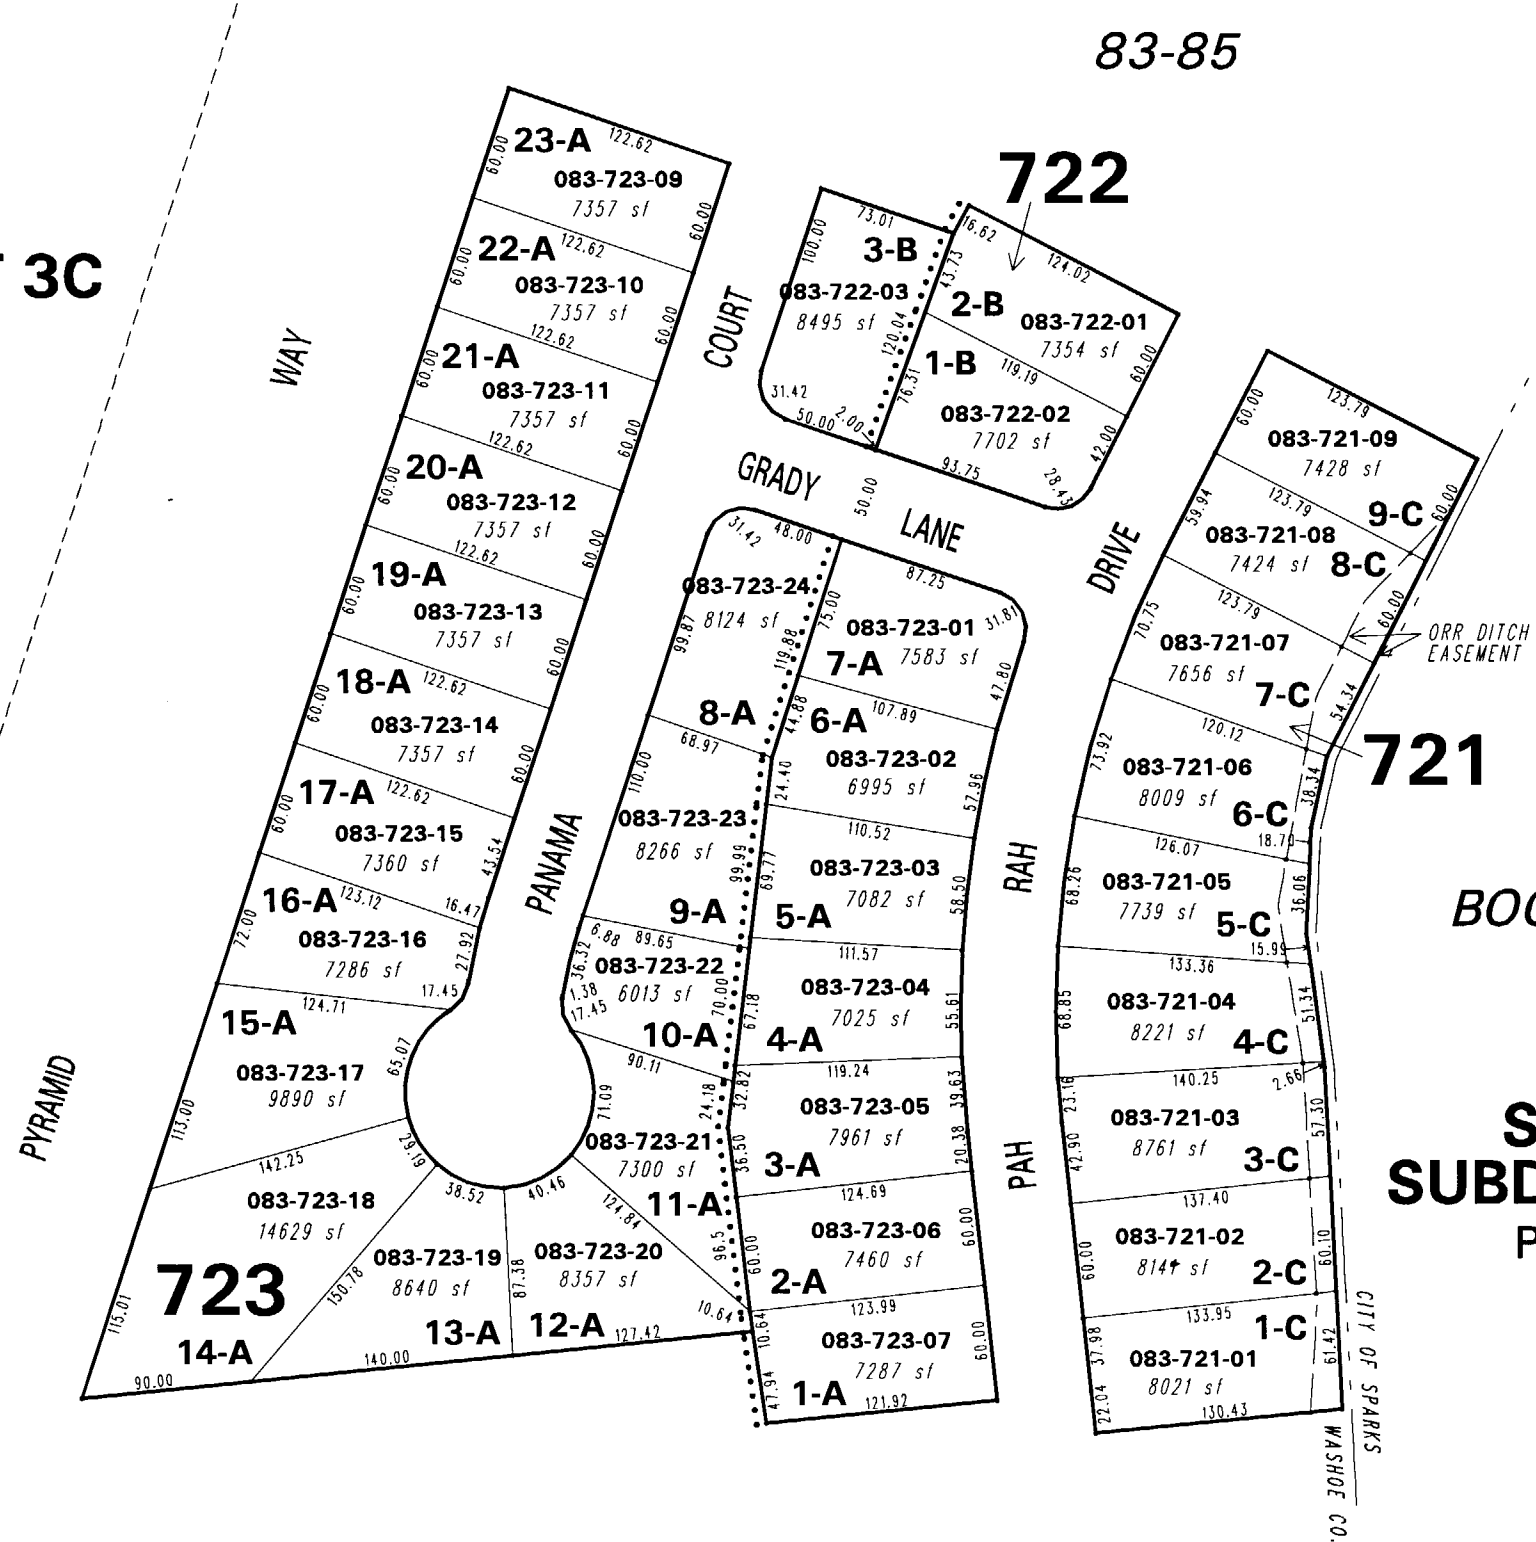

**(#2811)
SPRING CREEK
SUBDIVISION UNIT 3B
POR. E. 1/2 SEC. 16
T20N - R20E**

BOOK 510

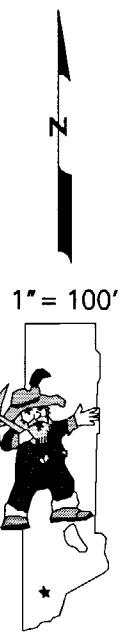

NOTE: This map is prepared for the use of the Washoe County Assessor for assessment and illustrative purposes only. It does not represent a survey of the premises. No liability is assumed as to the sufficiency or the accuracy of the data delineated hereon.

Office of Washoe County Assessor, Nevada - Joshua G. Wilson

This area previously shown on 83-06

NOTE: Areas of parcels which are less than 2 acres are shown in square feet.

Drawn by	GS 12/91
Revised	7/92 9/93 3/94 12/94
	KSB 4/23/02 KSB 5/24/02 NLH 10/11/07