
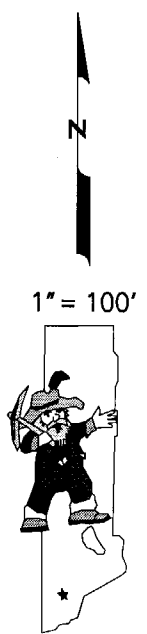


SPRING CREEK SUBDIVISION - UNIT 2H (#3087)

POR. E 1/2 NE 1/4 NE 1/4 SEC. 21, T20N - R20E

BOOK 510-09

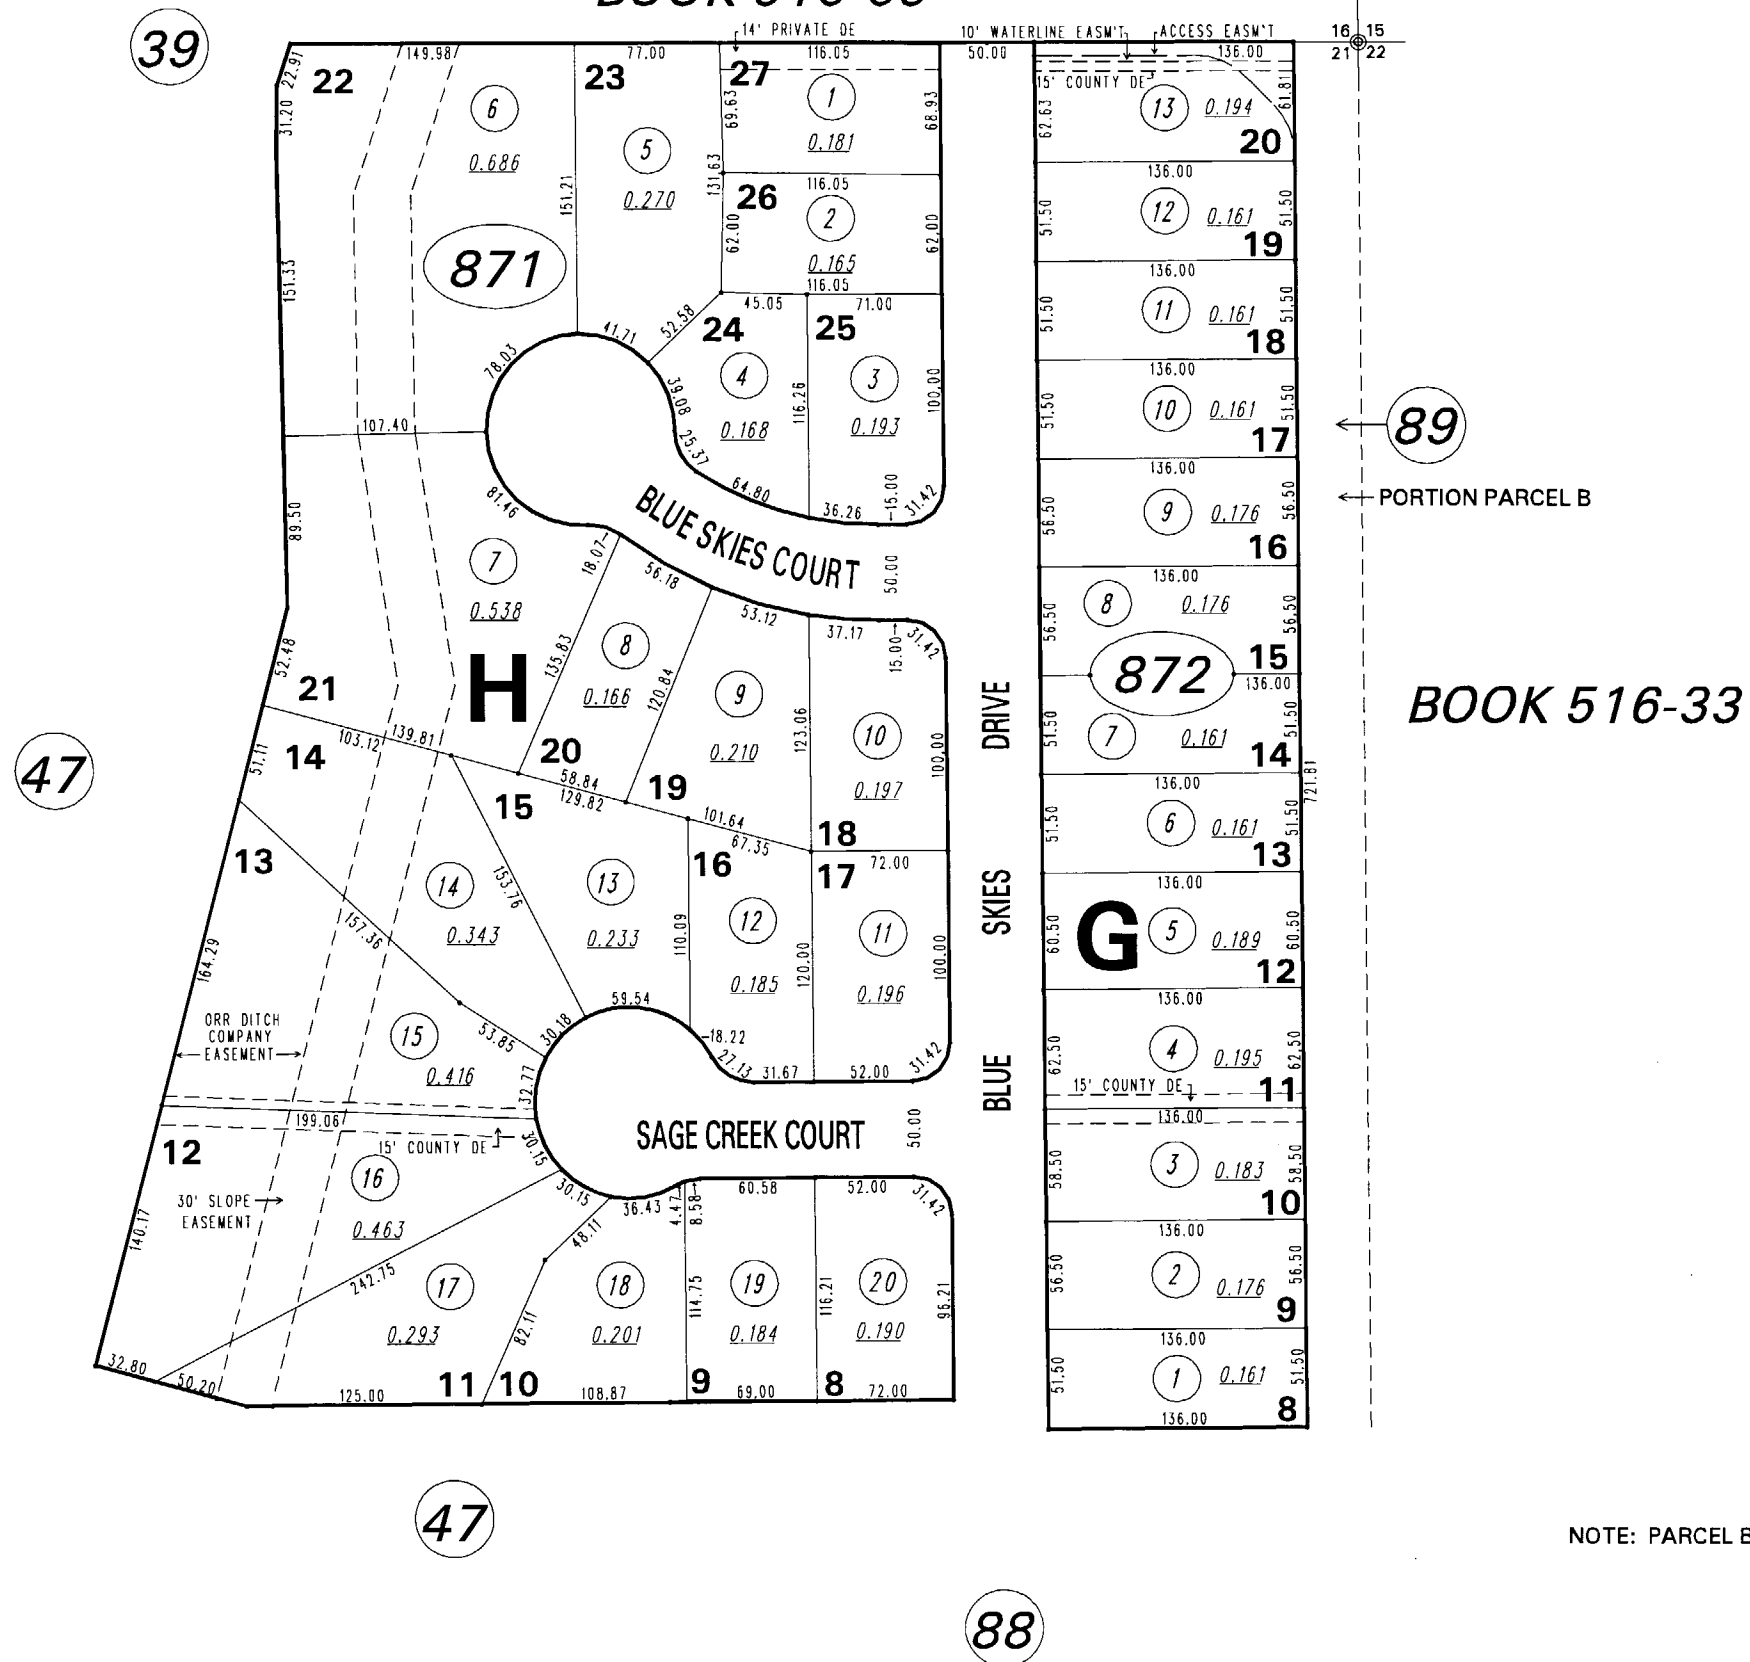

NOTE: This map is prepared for the use of the Washoe County Assessor for assessment and illustrative purposes only. It does not represent a survey of the premises. No liability is assumed as to the sufficiency or the accuracy of the data delineated hereon.

Office of Washoe County Assessor, Nevada - Robert W. McGowan

This area previously shown on _____
 NOTE:
 ASSESSOR'S BLOCK NUMBERS SHOWN IN ELLIPSES
 ASSESSOR'S PARCEL NUMBERS SHOWN IN CIRCLES

Drawn by GZ 11/16/94
 Revised GZ 10/20/97 CFB 12/22/99