

PARKWAY MOBILE HOME ESTATES

PORTION OF N 1/2 OF  
S.W. 1/4 OF N.E. 1/4 - SEC. 18  
T20N-R20E

38


1/16 COR. . . . . EIGHTH . . . . . AVENUE . . . . . 1/16 COR.

BOULEVARD  
SUN VALLEY

DRIVE  
LEON

66

43

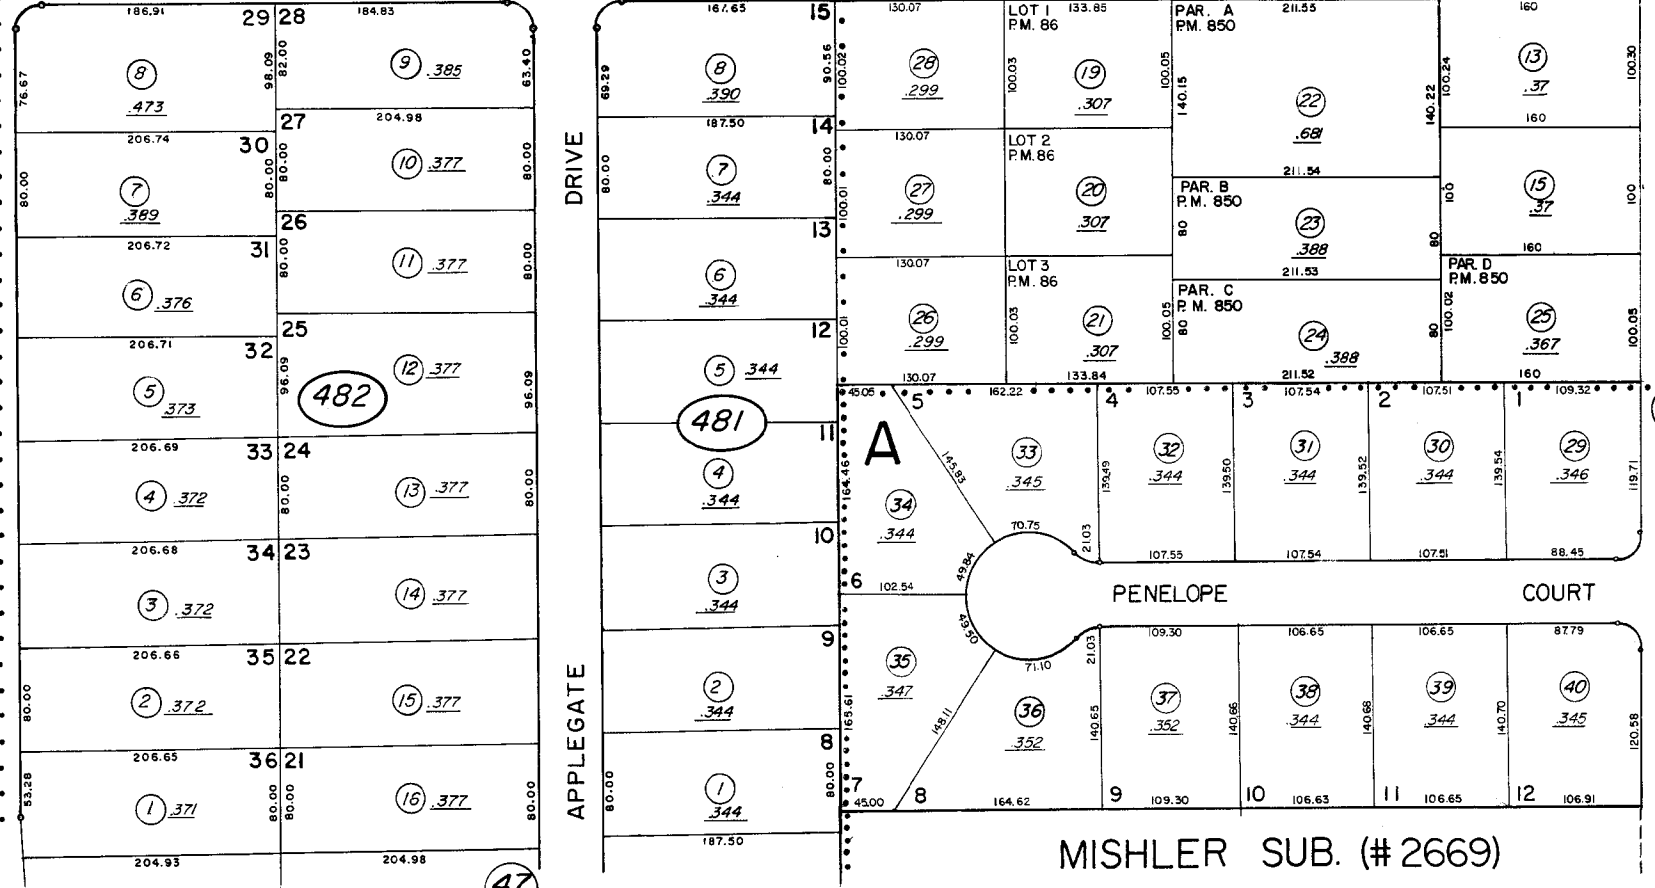

NOTE: This Map is prepared for the use of the Washoe County Assessor, for Assessment and Illustrative purposes only. It does not represent survey of the Premises. No Liability is assumed as to the sufficiency or accuracy of the Data delineated hereon.

MISHLER SUB. (# 2669)

Assessor's Map County of Washoe, Nev.

NOTE - ASSESSOR'S BLOCK NUMBERS SHOWN IN ELLIPSES  
ASSESSOR'S PARCEL NUMBERS SHOWN IN CIRCLES

OSM  
2/73  
REVISED  
9/79  
3/90 5/90  
12/92