

SUN VALLEY SUB. UNIT NO. 5 (#573)
N² NE⁴ NW⁴ SEC. 17, T.20N.-R.20E.


BOOK

508

N 1/4 COR.
SEC. 17

AVENUE

EAST NINTH

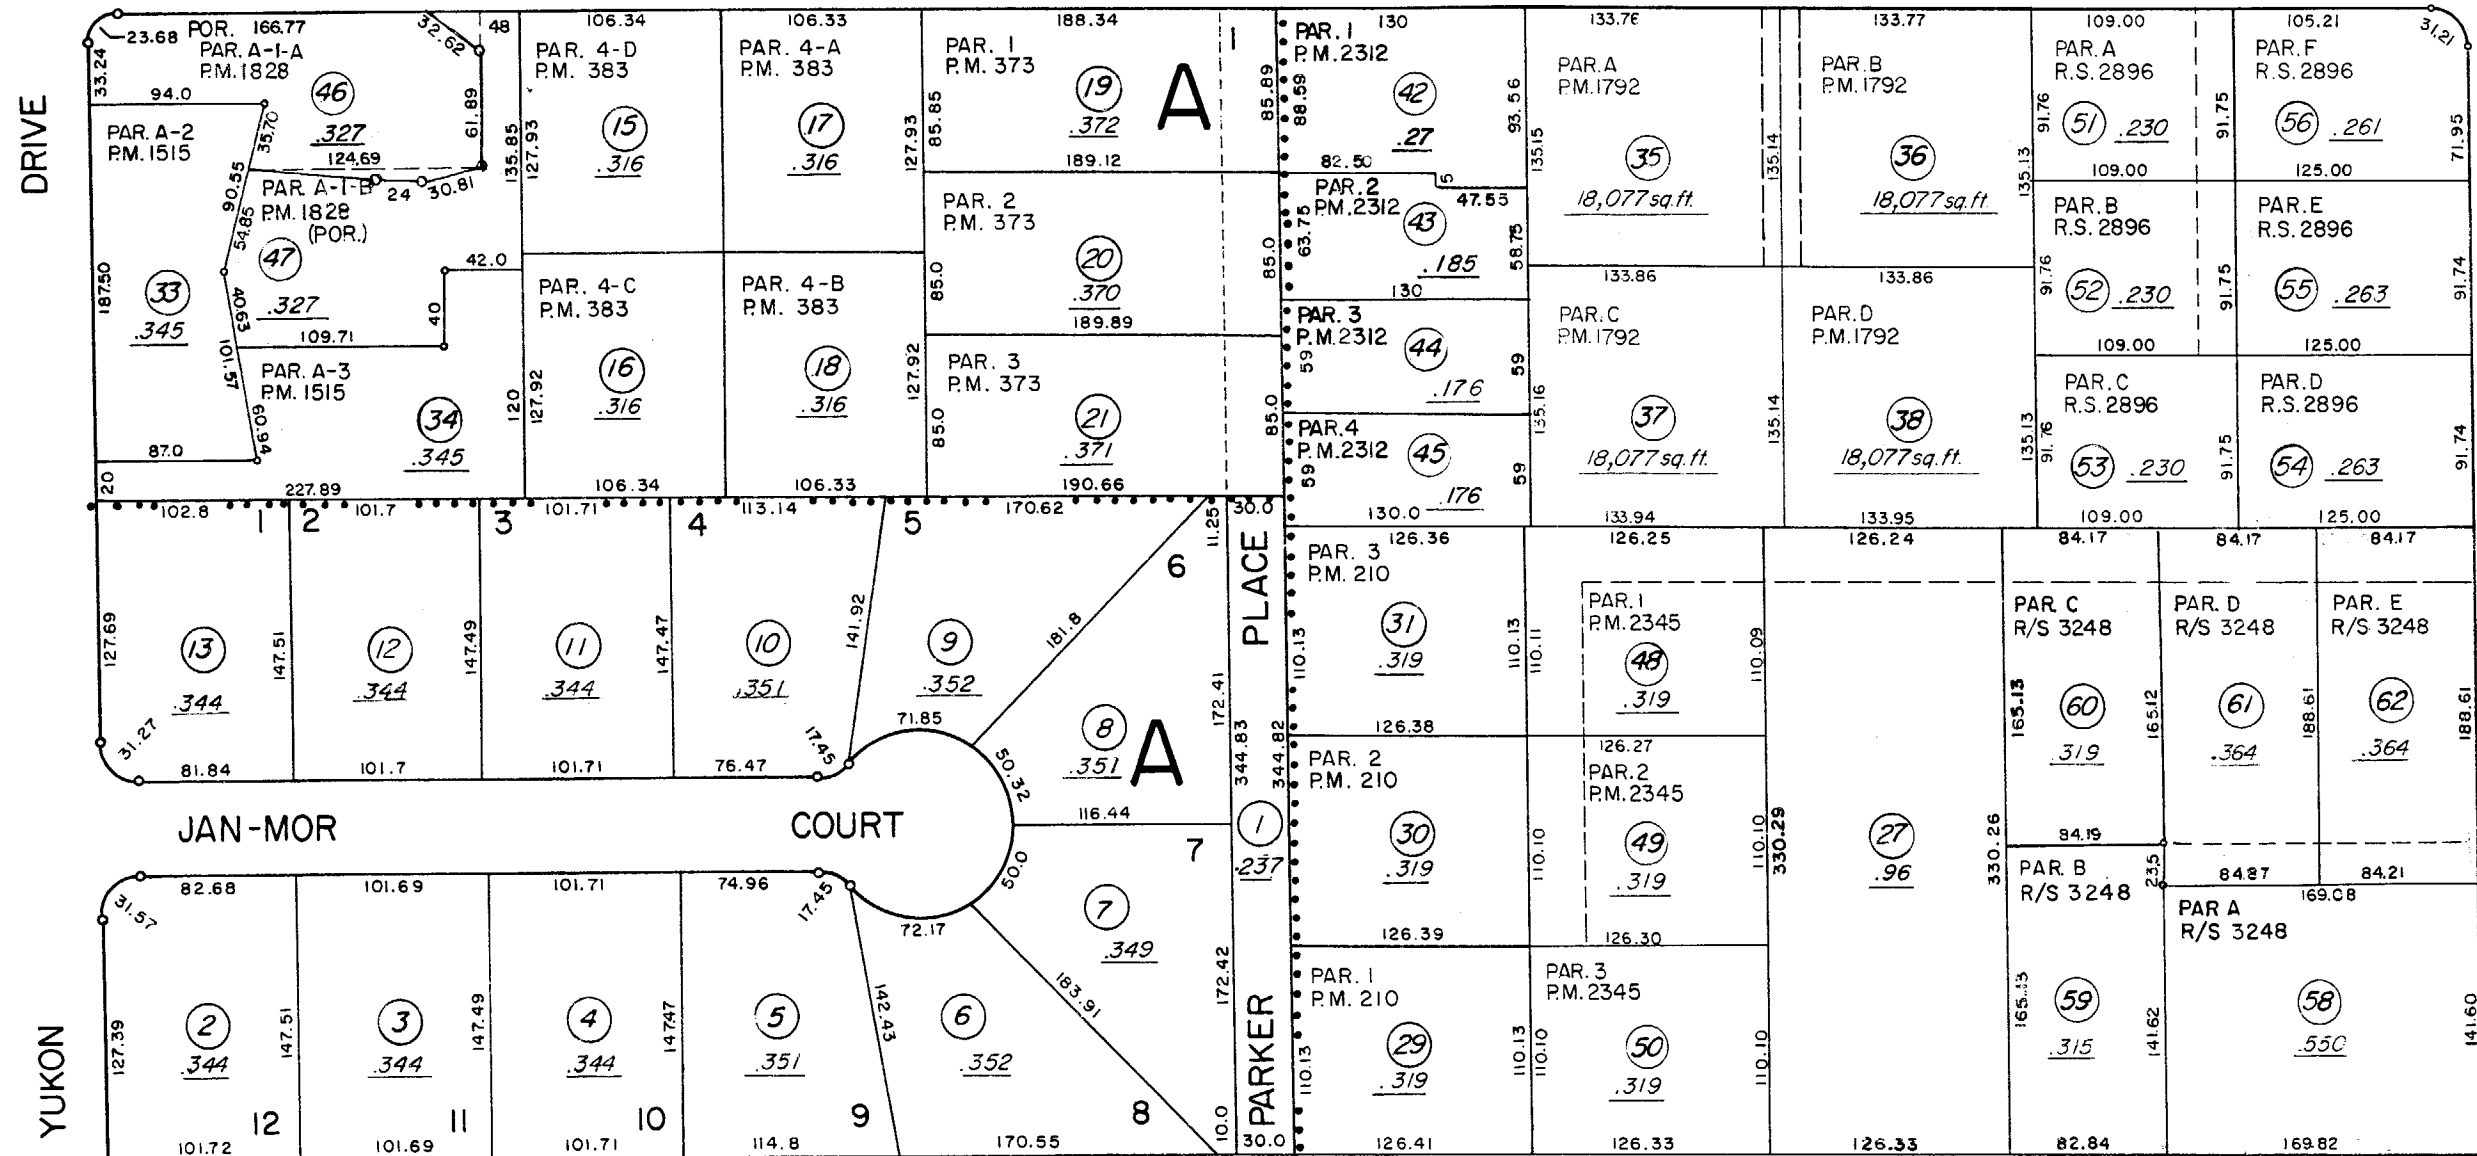

BOOK
506-06

BOOK
83-06

BOOK 504

JAN-MOR SUBDIVISION (#1749)

50

Assessor's Map County of Washoe, Nevada

NOTE - ASSESSOR'S BLOCK NUMBERS SHOWN IN ELLIPSES
ASSESSOR'S PARCEL NUMBERS SHOWN IN CIRCLES

drawn	M.M. 7/78
revised	7/83 9/83 2/85 7/85
approved	1/89 3/89 6/89 12/92 4/94
approved	9/95 6/97

This map was prepared by the Assessor's Office for the County of Washoe, Nevada, and is intended for informational purposes only. It does not constitute a warranty of the data herein. No liability is assumed as to the sufficiency or accuracy of the data delineated hereon.