

085-60

85-54

PORTION OF NW 1/4 OF SW 1/4 OF SECTION 18, T20N - R20E & PORTION OF NE 1/4 OF SE 1/4 OF SECTION 13, T20N - R19E

506-26

85-37

85-68

AVENUE

TANBERG DRIVE

T20N - R19E
T20N - R20E

13 18

NO-18-08E - 112.06'
(REF. P.M. 3977)

WEST

SEVENTH


DRIVE

85-21

BK 502

SIDEHILL

1" = 100'

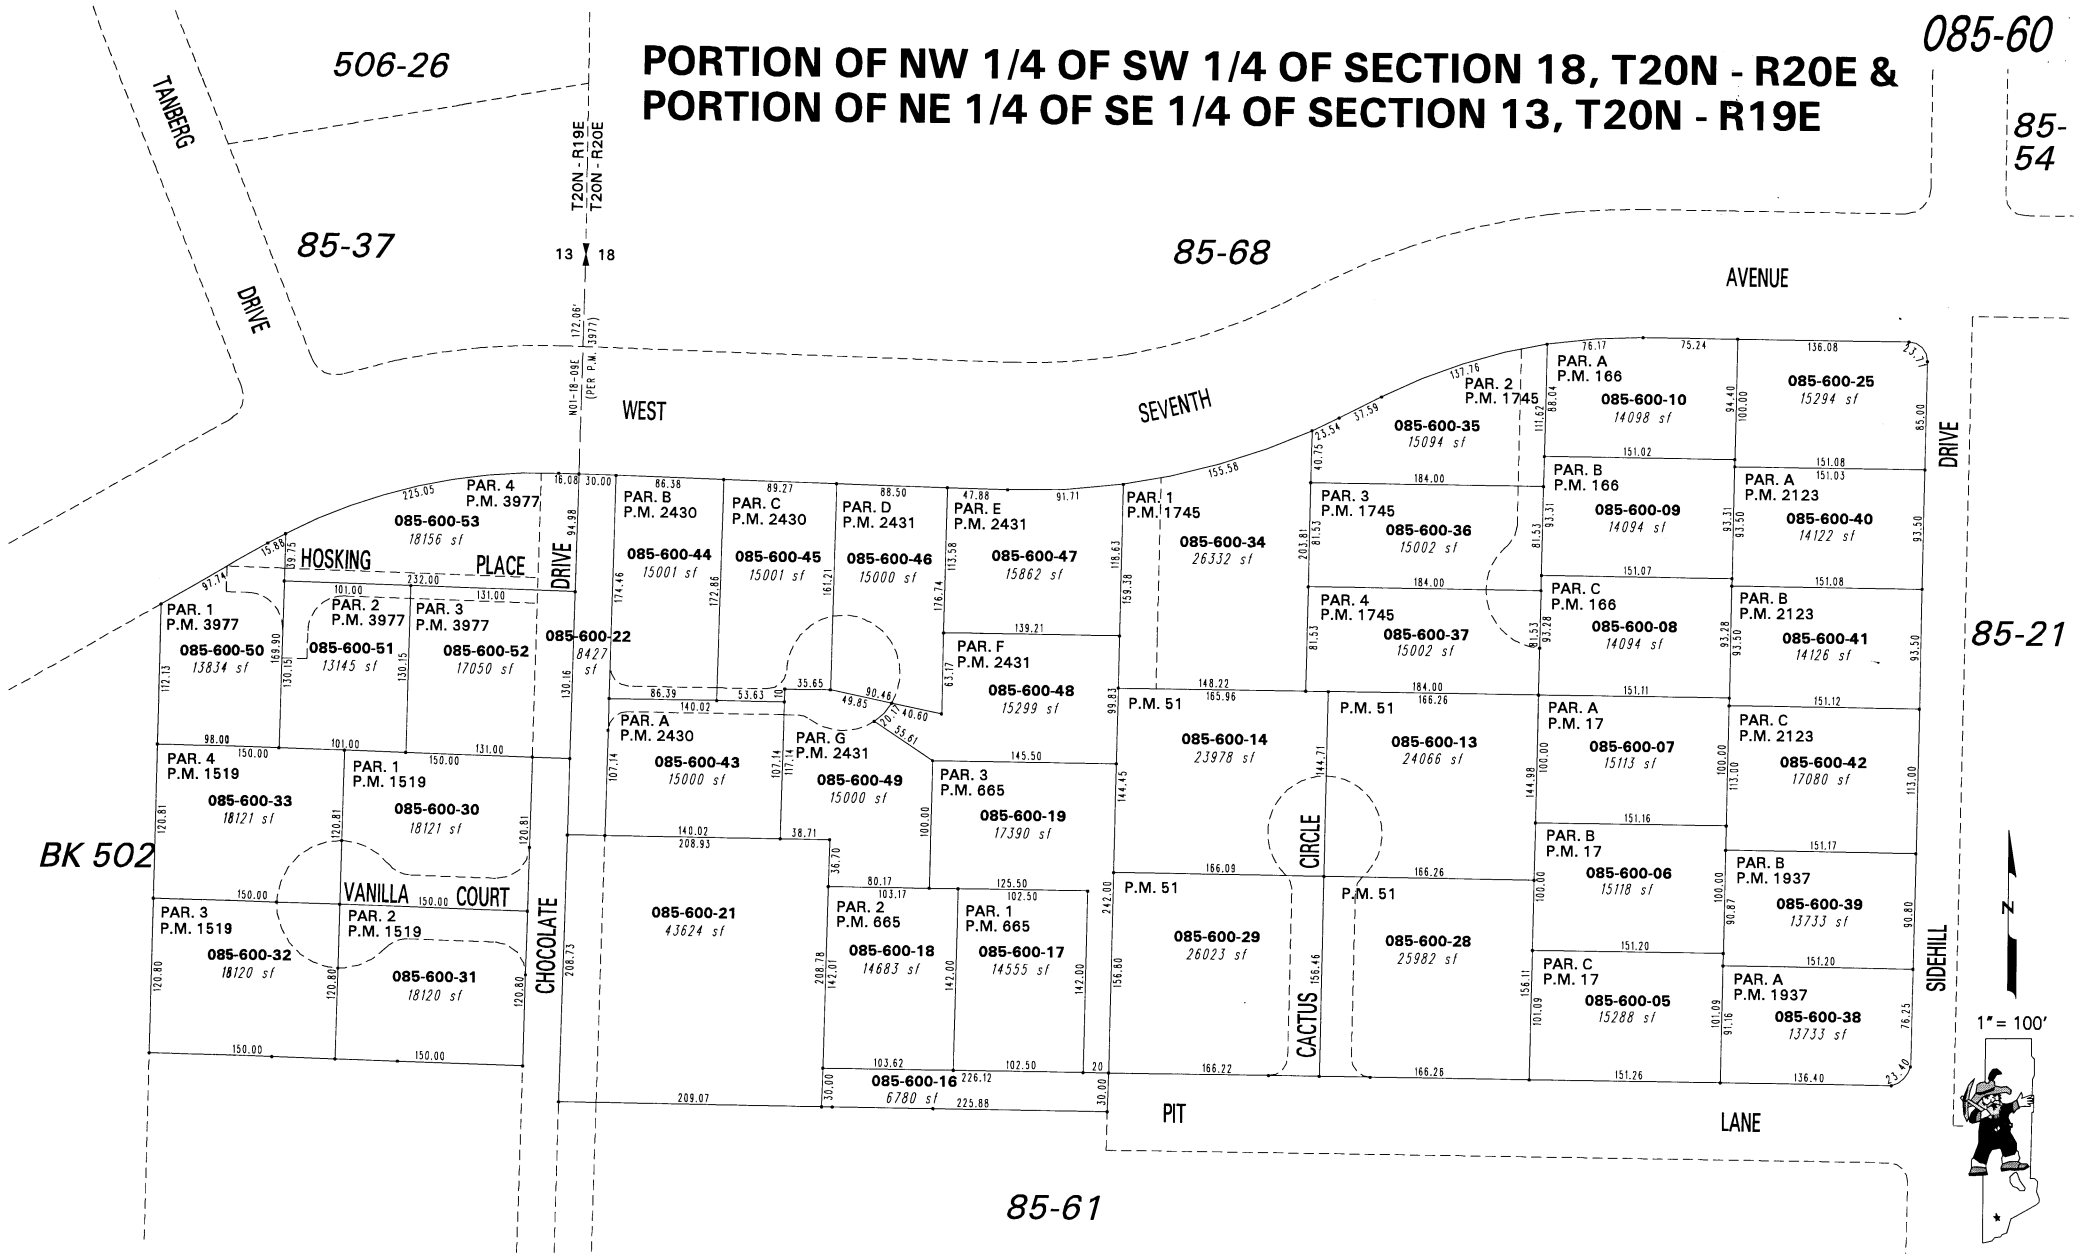

NOTE: This map is prepared for the use of the Washoe County Assessor for assessment and illustrative purposes only. It does not represent a survey of the premises. No liability is assumed as to the sufficiency or the accuracy of the data delineated hereon.

Office of Washoe County Assessor, Nevada - Joshua G. Wilson

This area previously shown on _____

NOTE: Areas of parcels which are less than 2 acres are shown in square feet.

Drawn by TWT 04/01/03
Revised NLH 07/06/07 NLH 3/11/08