


(#574)
SUN VALLEY SUB. NO. 6
S² OF NW⁴ OF SEC. 20
T. 20N. - R. 20E.

(#1601)
JON SUB. UNIT 1

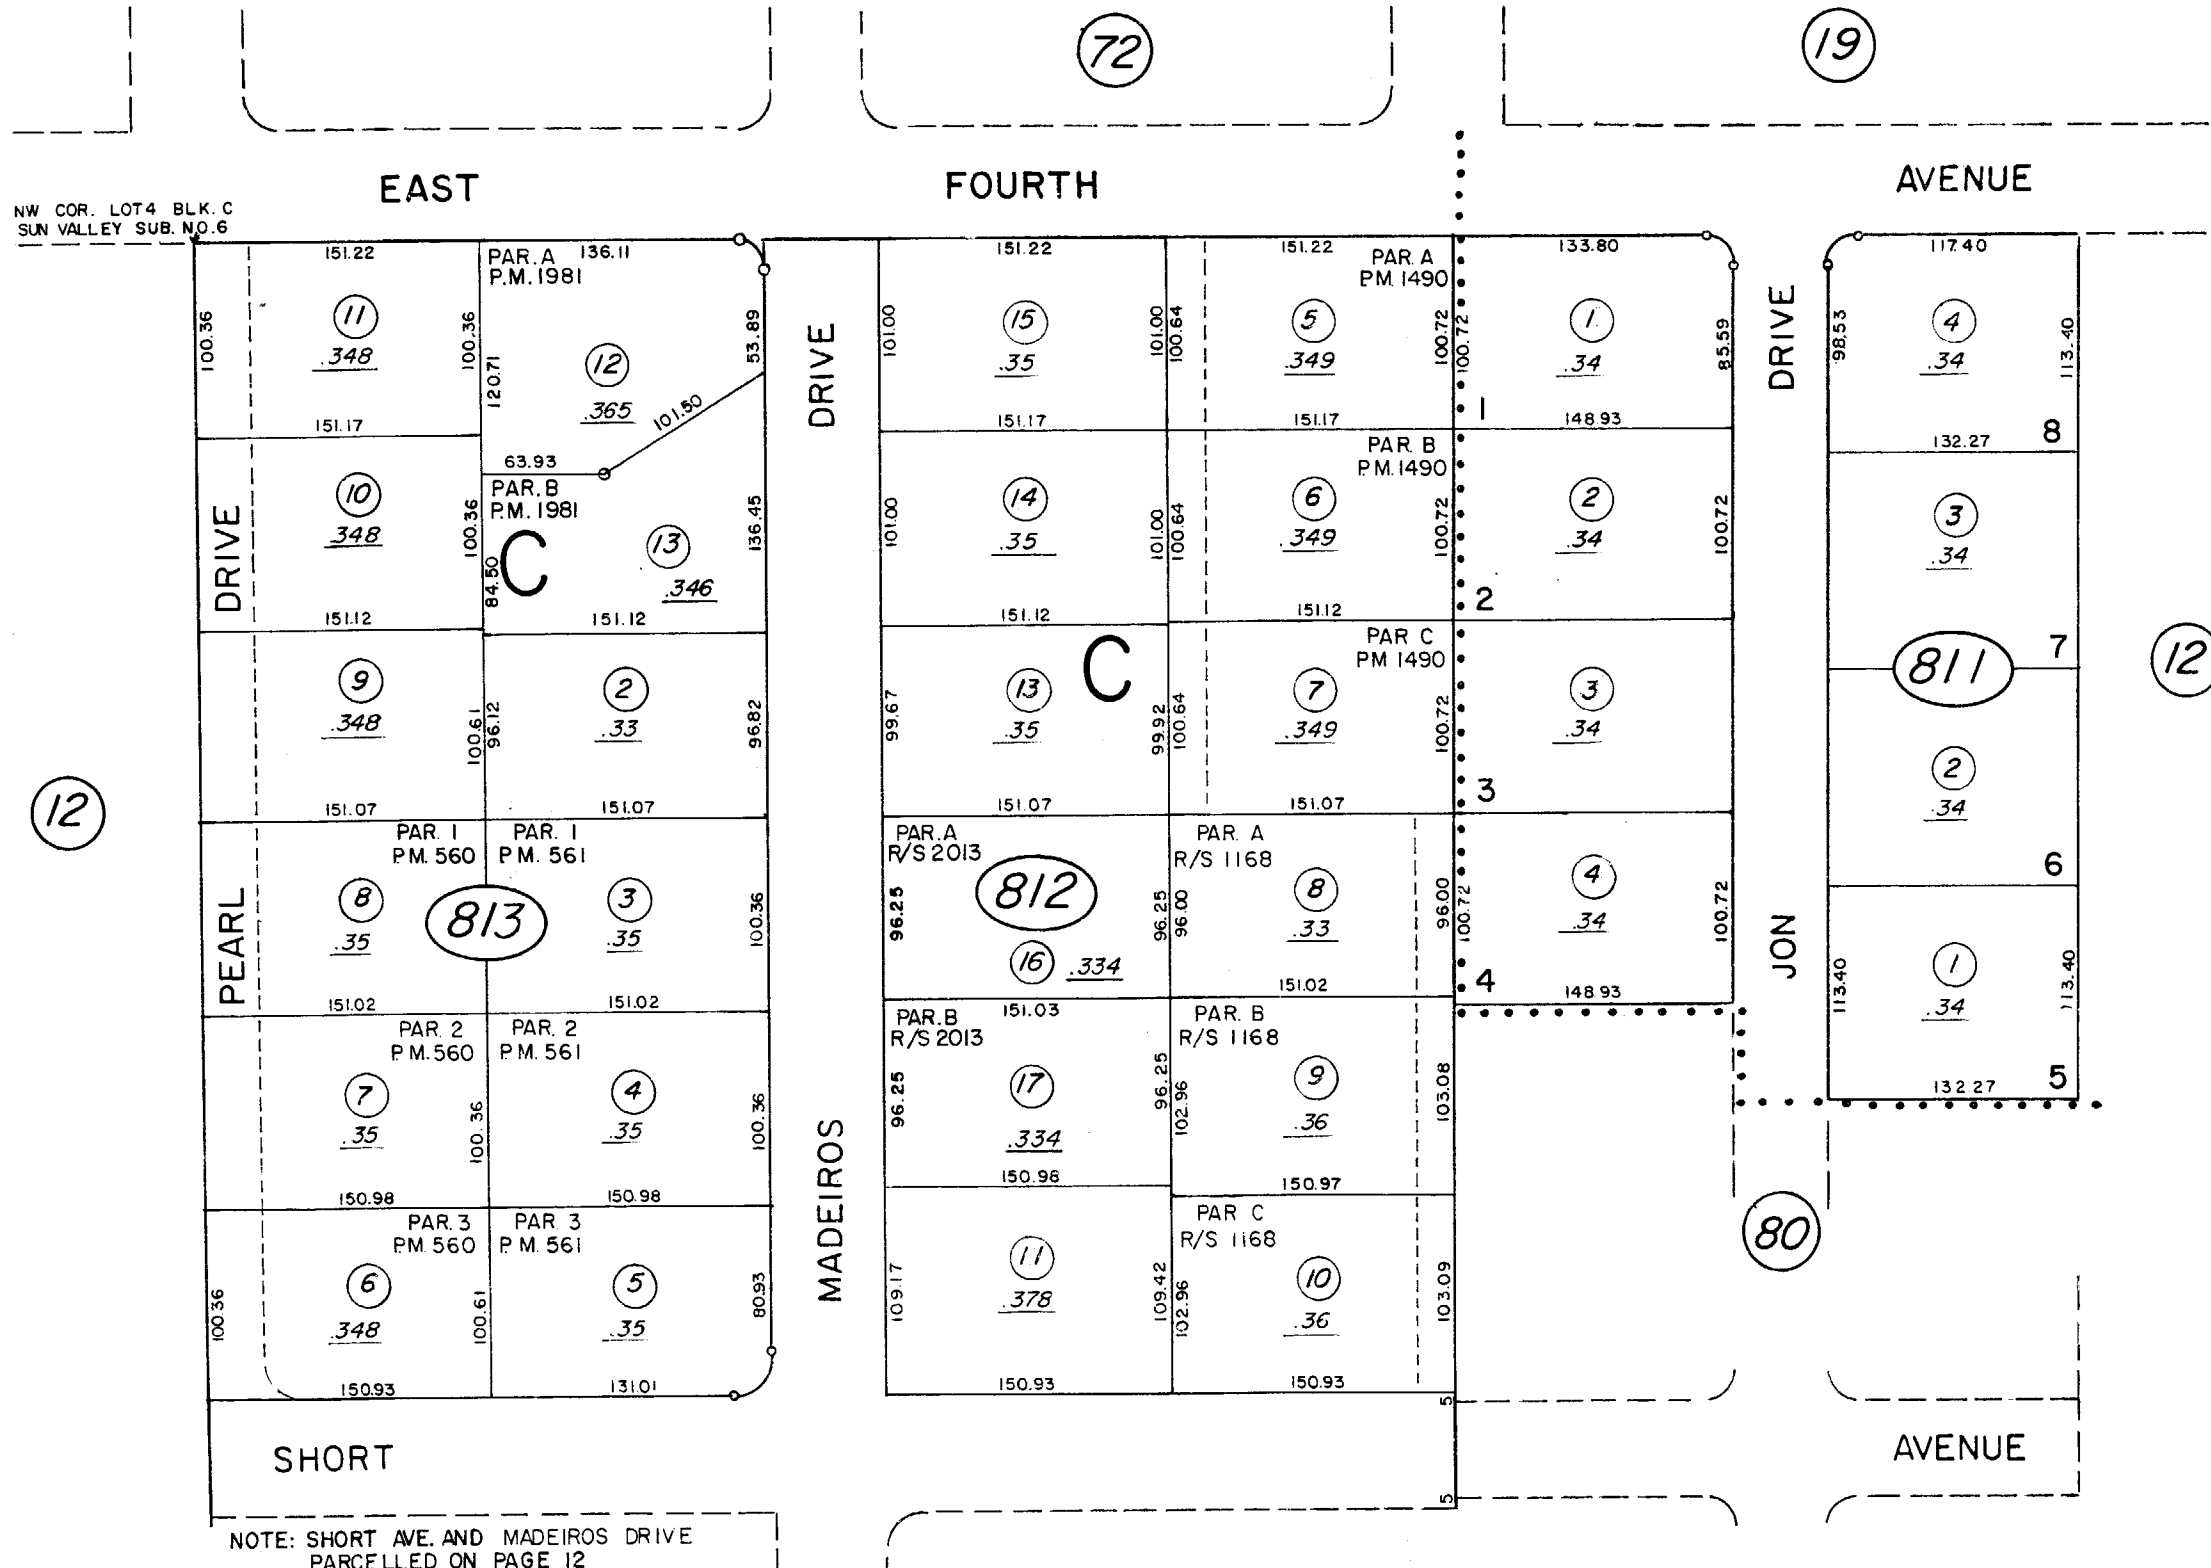

NW COR. LOT 4 BLK. C
SUN VALLEY SUB. NO. 6

NOTE: SHORT AVE. AND MADEIROS DRIVE
PARCELLED ON PAGE 12

NOTE: This map is prepared for the use of the Washoe County Assessor for assessment and illustrative purposes only, it does not represent survey of the premises. No liability is assumed as to the sufficiency or accuracy of the data delineated hereon.

Assessor's Map County of Washoe, Nevada
NOTE — ASSESSOR'S BLOCK NUMBERS SHOWN IN ELLIPSES
ASSESSOR'S PARCEL NUMBERS SHOWN IN CIRCLES

Drawn by M.P. 5/84
Revised by 3/86 4/86 3/89

