


**SIERRA SAGE ESTATES, II**  
A DENSITY SUBDIVISION  
PORTIONS OF THE SW 1/4 OF SEC. 29 &  
THE NW 1/4 OF SEC. 32  
T21N - R19E

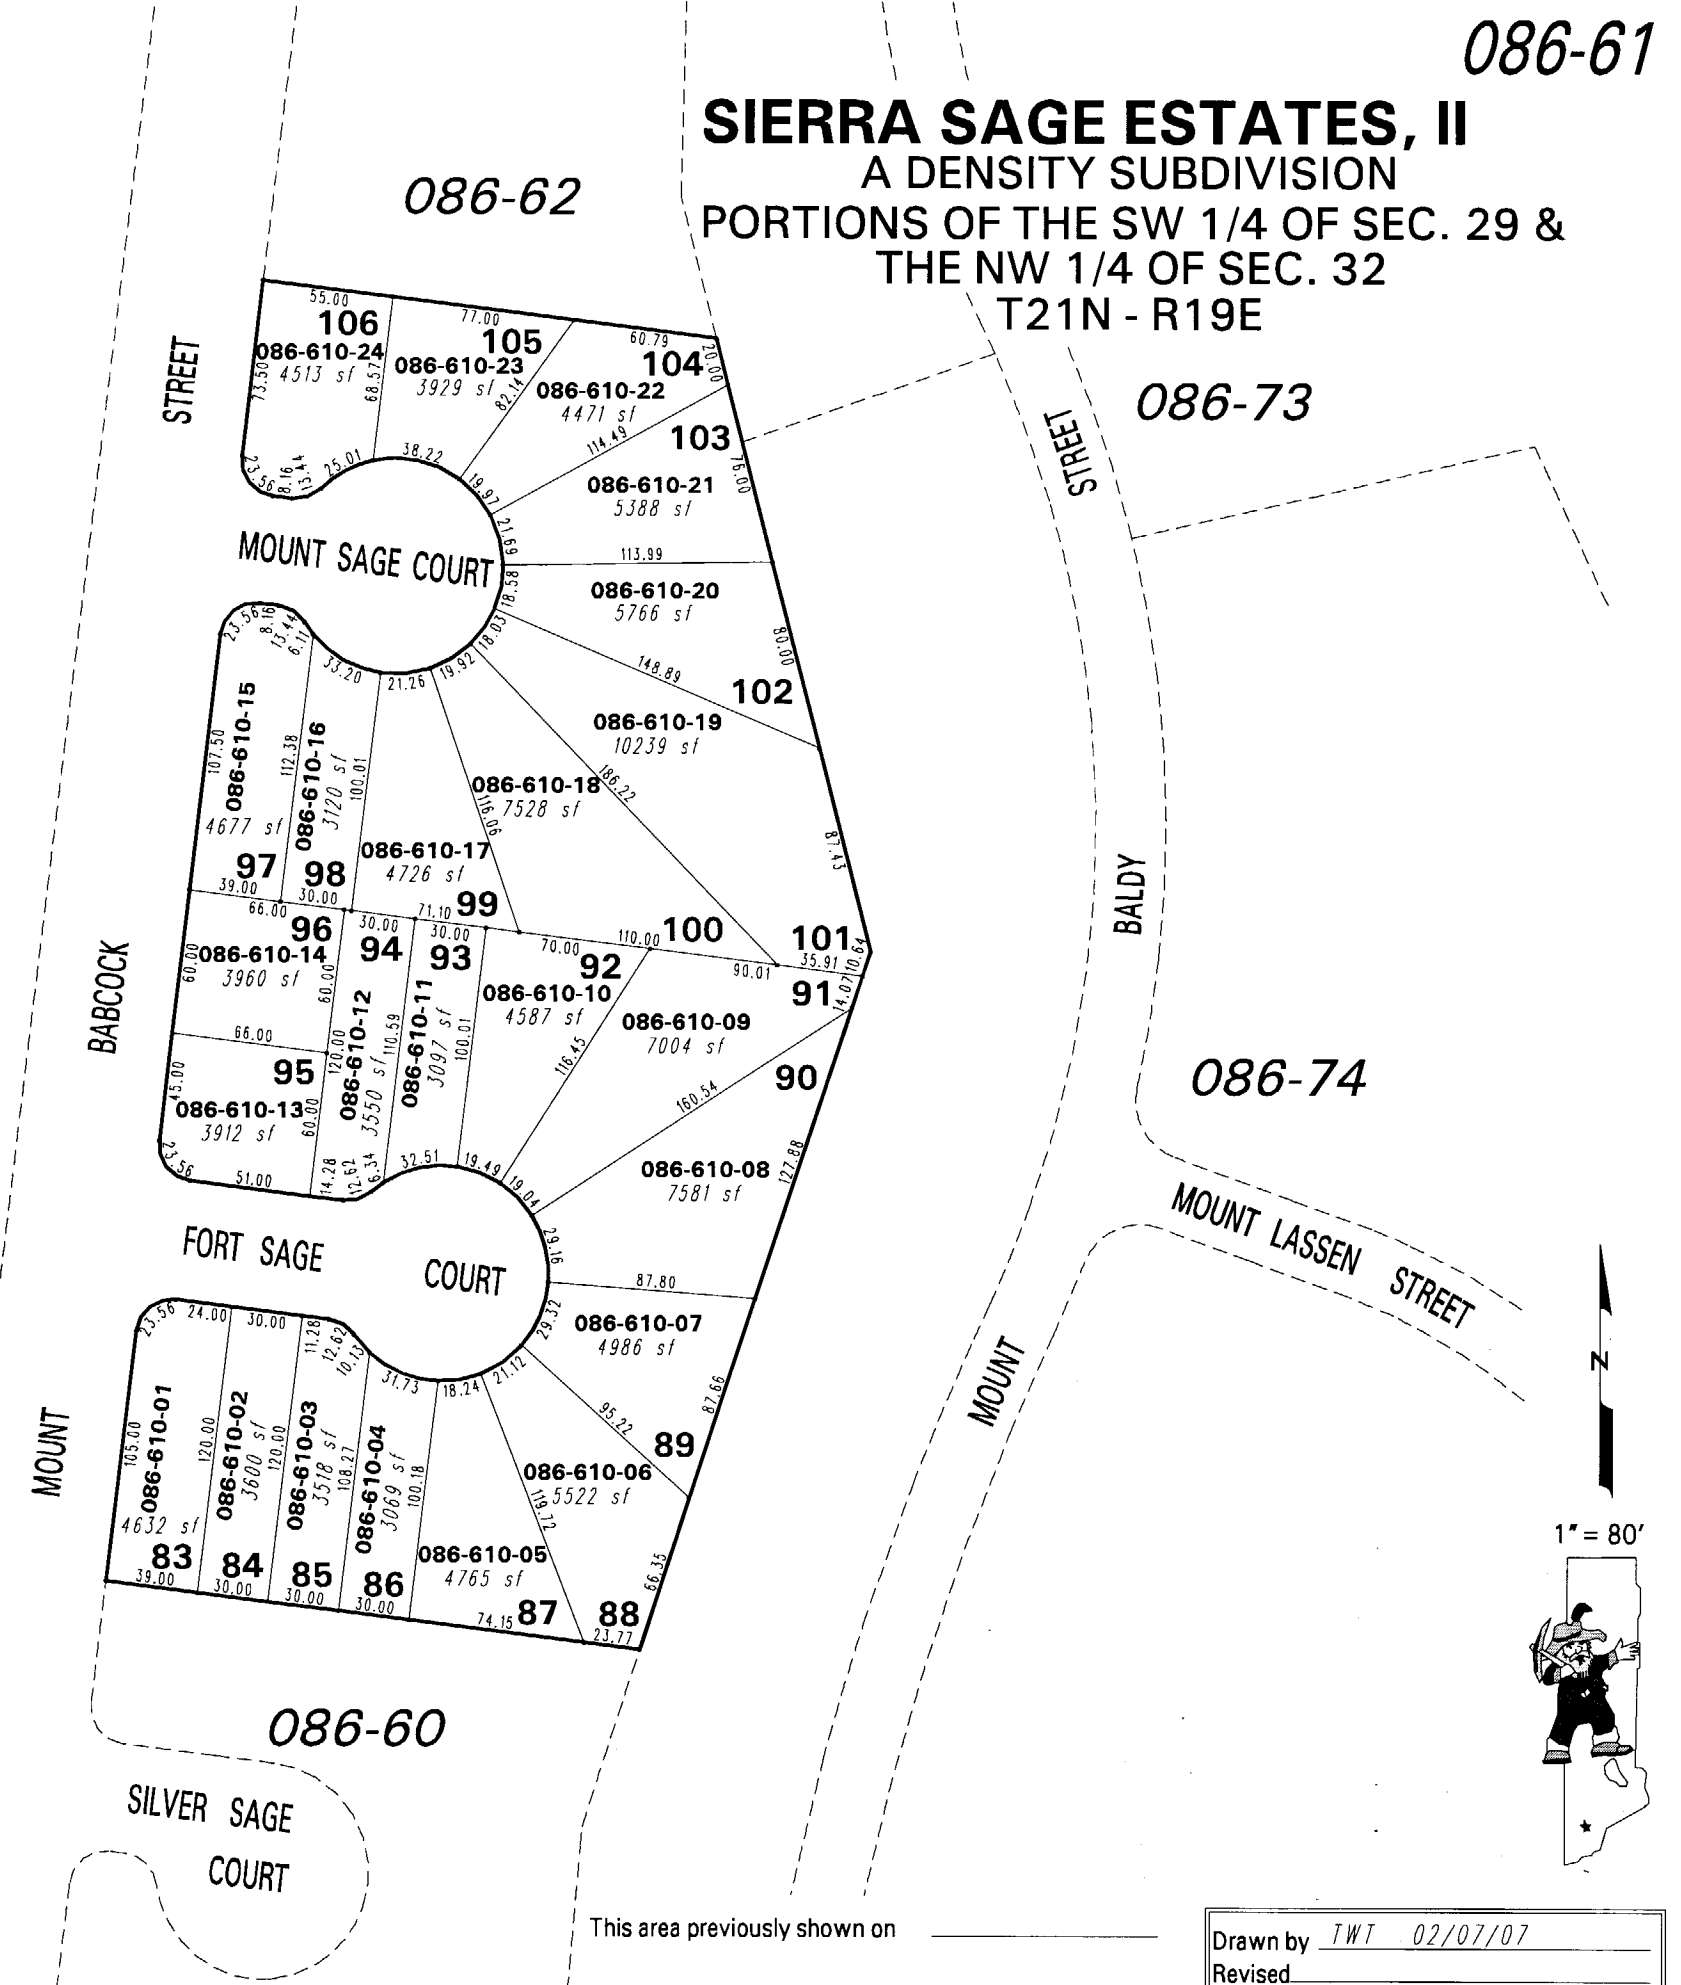

086-15

NOTE: This map is prepared for the use of the Washoe County Assessor for assessment and illustrative purposes only. It does not represent a survey of the premises. No liability is assumed as to the sufficiency or the accuracy of the data delineated hereon.

Office of Washoe County Assessor, Nevada - Joshua G. Wilson

This area previously shown on \_\_\_\_\_

NOTE: Areas of parcels which are less than 2 acres are shown in square feet.

Drawn by TWT 02/07/07  
Revised \_\_\_\_\_  
\_\_\_\_\_  
\_\_\_\_\_  
ARC/INFO 9.1 WINDOWS 2000 5.0