


LAKEVIEW SUB.
NE 1/4 SE 1/4 S 1/2 SW 1/4 SW 1/4
SEC. 17, SEC. 16, SEC. 15,
NE 1/4 NE 1/4 NW 1/4
SEC. 21, SEC. 22
T. 16 N. - R. 18 E.

NOTE: 348 sq. ft. OF POTENTIAL LAND COVERAGE
HAVE BEEN TRANSFERRED FROM 122-202-03
TO 122-191-16 PER DOC. NO. 1409278.
122-202-03 NOW CONTAINS 239 sq. ft. OF
POTENTIAL LAND COVERAGE

BOOK 132-20

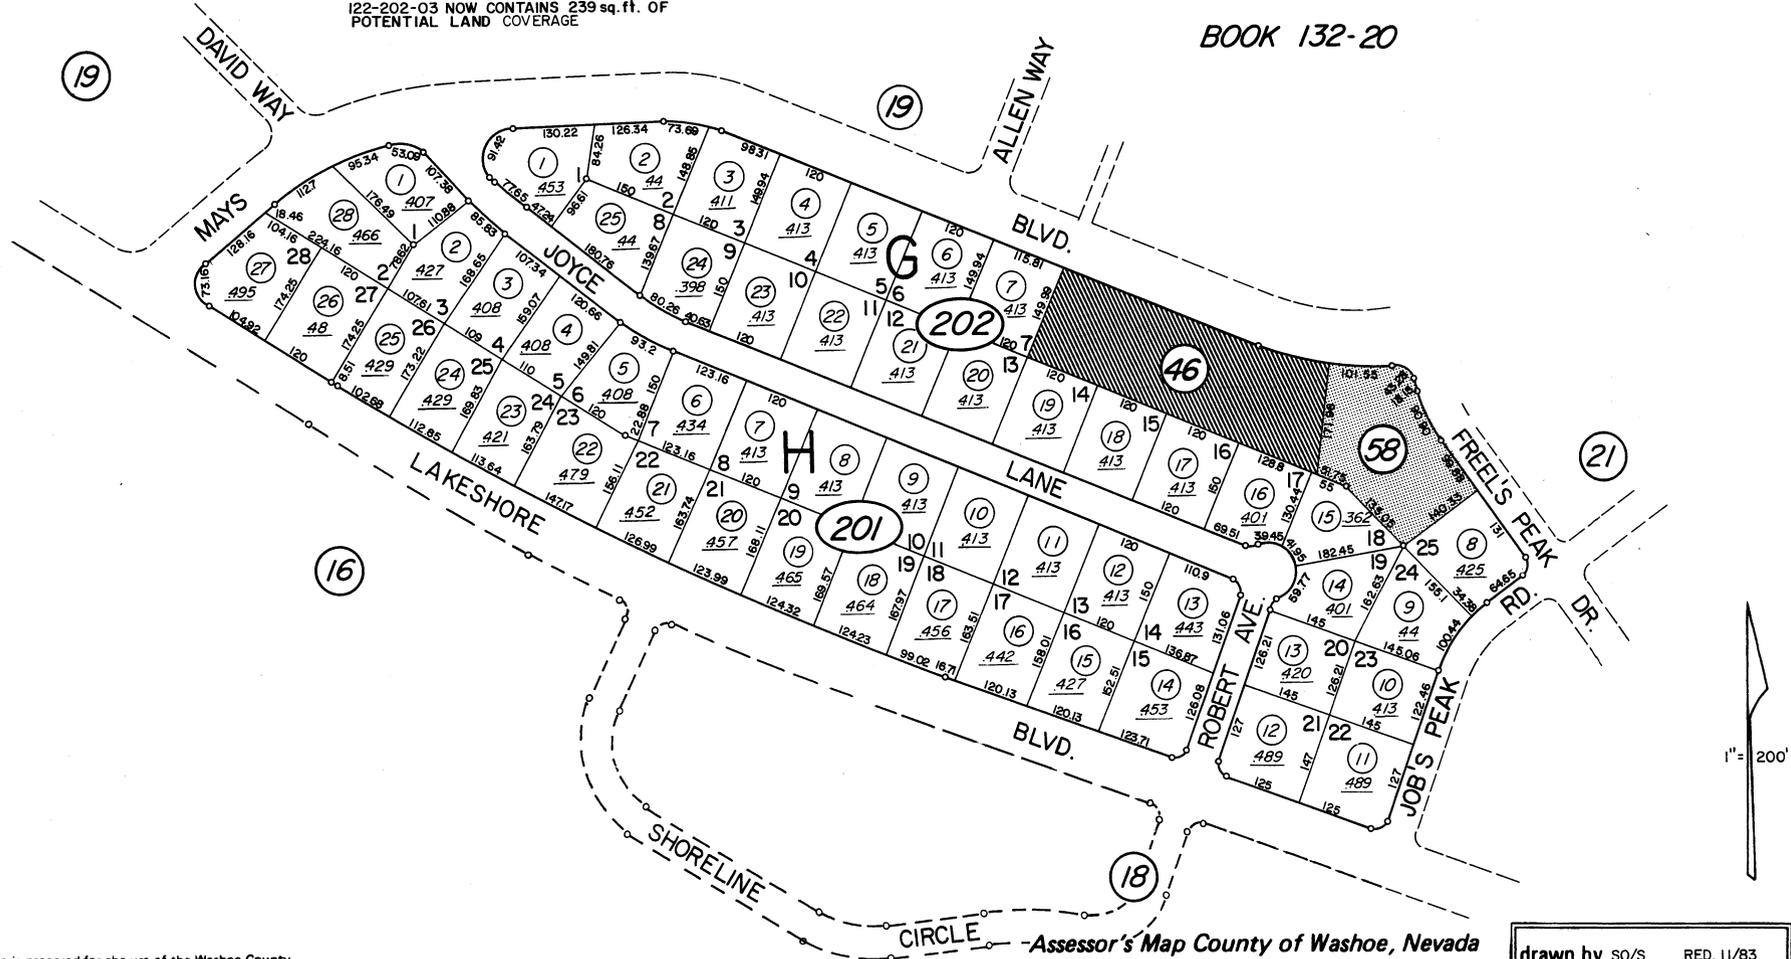

NOTE: This Map is prepared for the use of the Washoe County Assessor for Assessment and illustrative purposes only, it does not represent survey of the premises. No liability is assumed as to the sufficiency or accuracy of the data delineated hereon.

Assessor's Map County of Washoe, Nevada
NOTE - ASSESSOR'S BLOCK NUMBERS SHOWN IN ELLIPSES
ASSESSOR'S PARCEL NUMBERS SHOWN IN CIRCLES

drawn by	SQ/S	RED. 11/83
revised	8/90 10/90	
superseded		